


Route 2 Non-Motorized Transportation Scoping Study

Cut areas are shown in green
 Fill areas are shown in red
 The floodplain is outlined in purple
 Edges of nearby wetlands are outlined in aqua



Chittenden County
 Regional
 Planning Commission
 Town of Richmond, VT

Appendix D

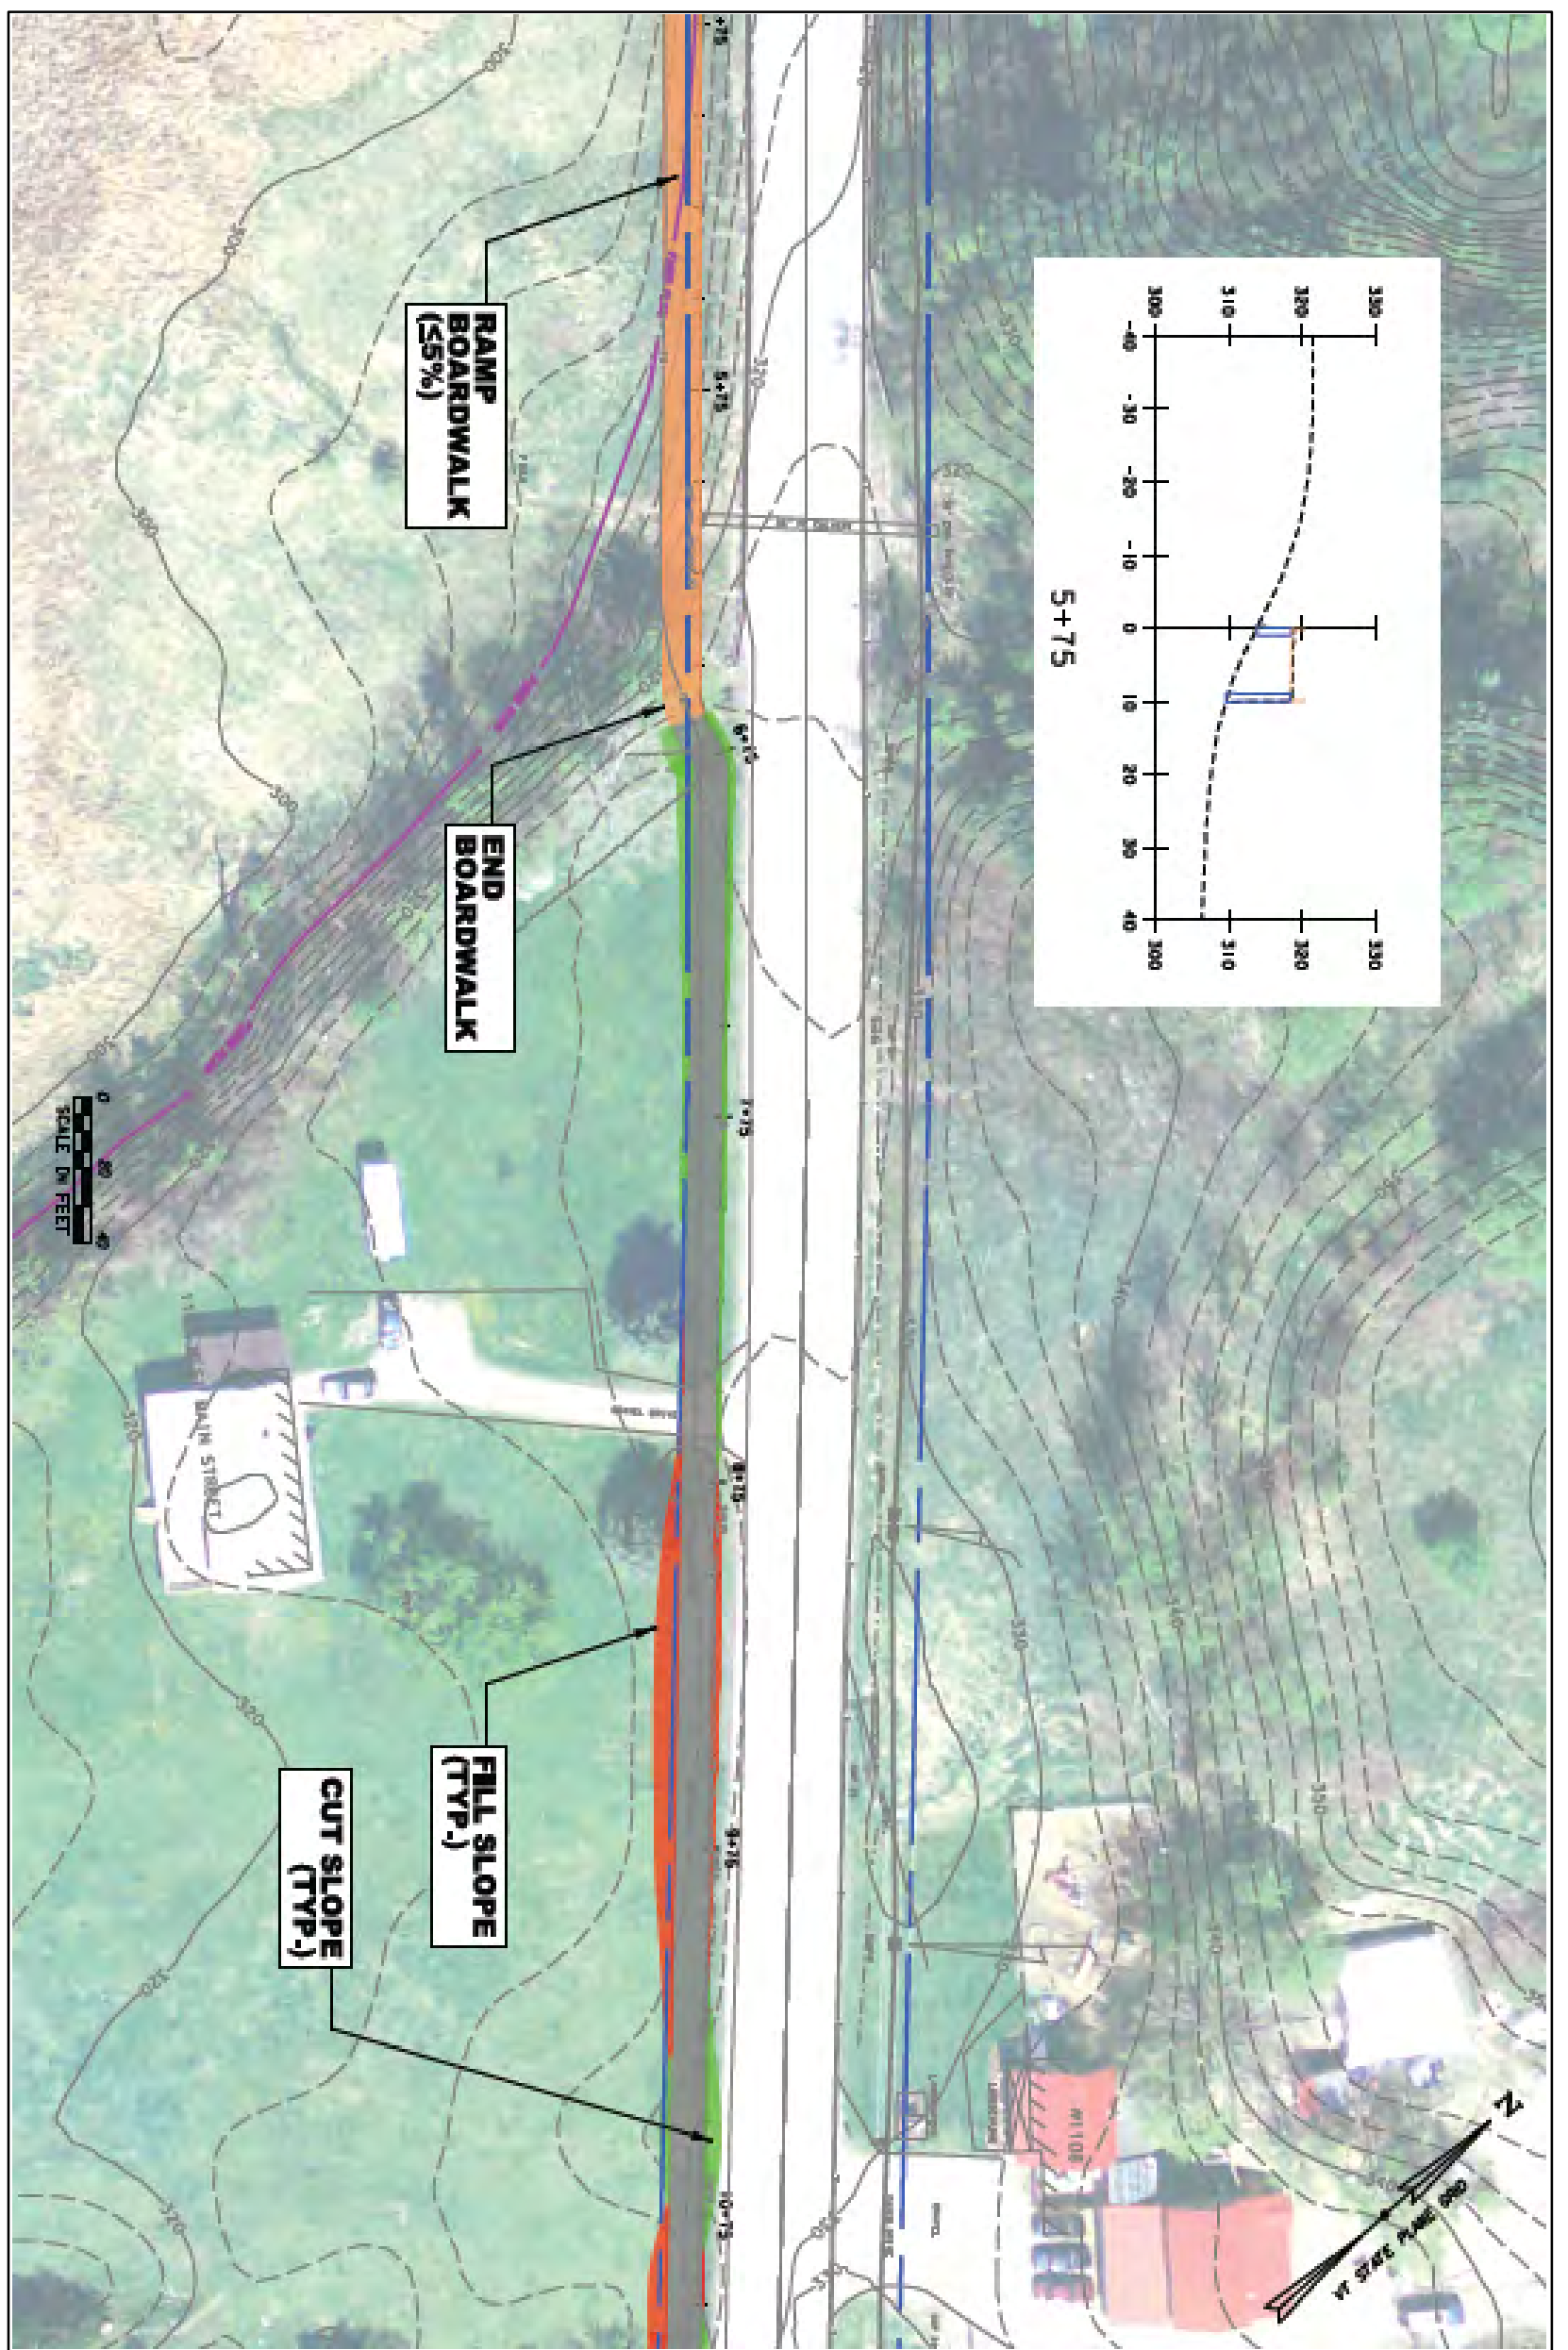

Route 2 Non-Motorized Transportation Scoping Study

Chittenden County

Regional

Planning Commission

Town of Richmond, VT

Cut areas are shown in green

Fill areas are shown in red

The floodplain is outlined in purple

Edges of nearby wetlands are outlined in aqua




Stantec

BROADREACH
Planning & Design



Heritage Landscapes
Preservation Landscape Architects & Planners

Appendix D

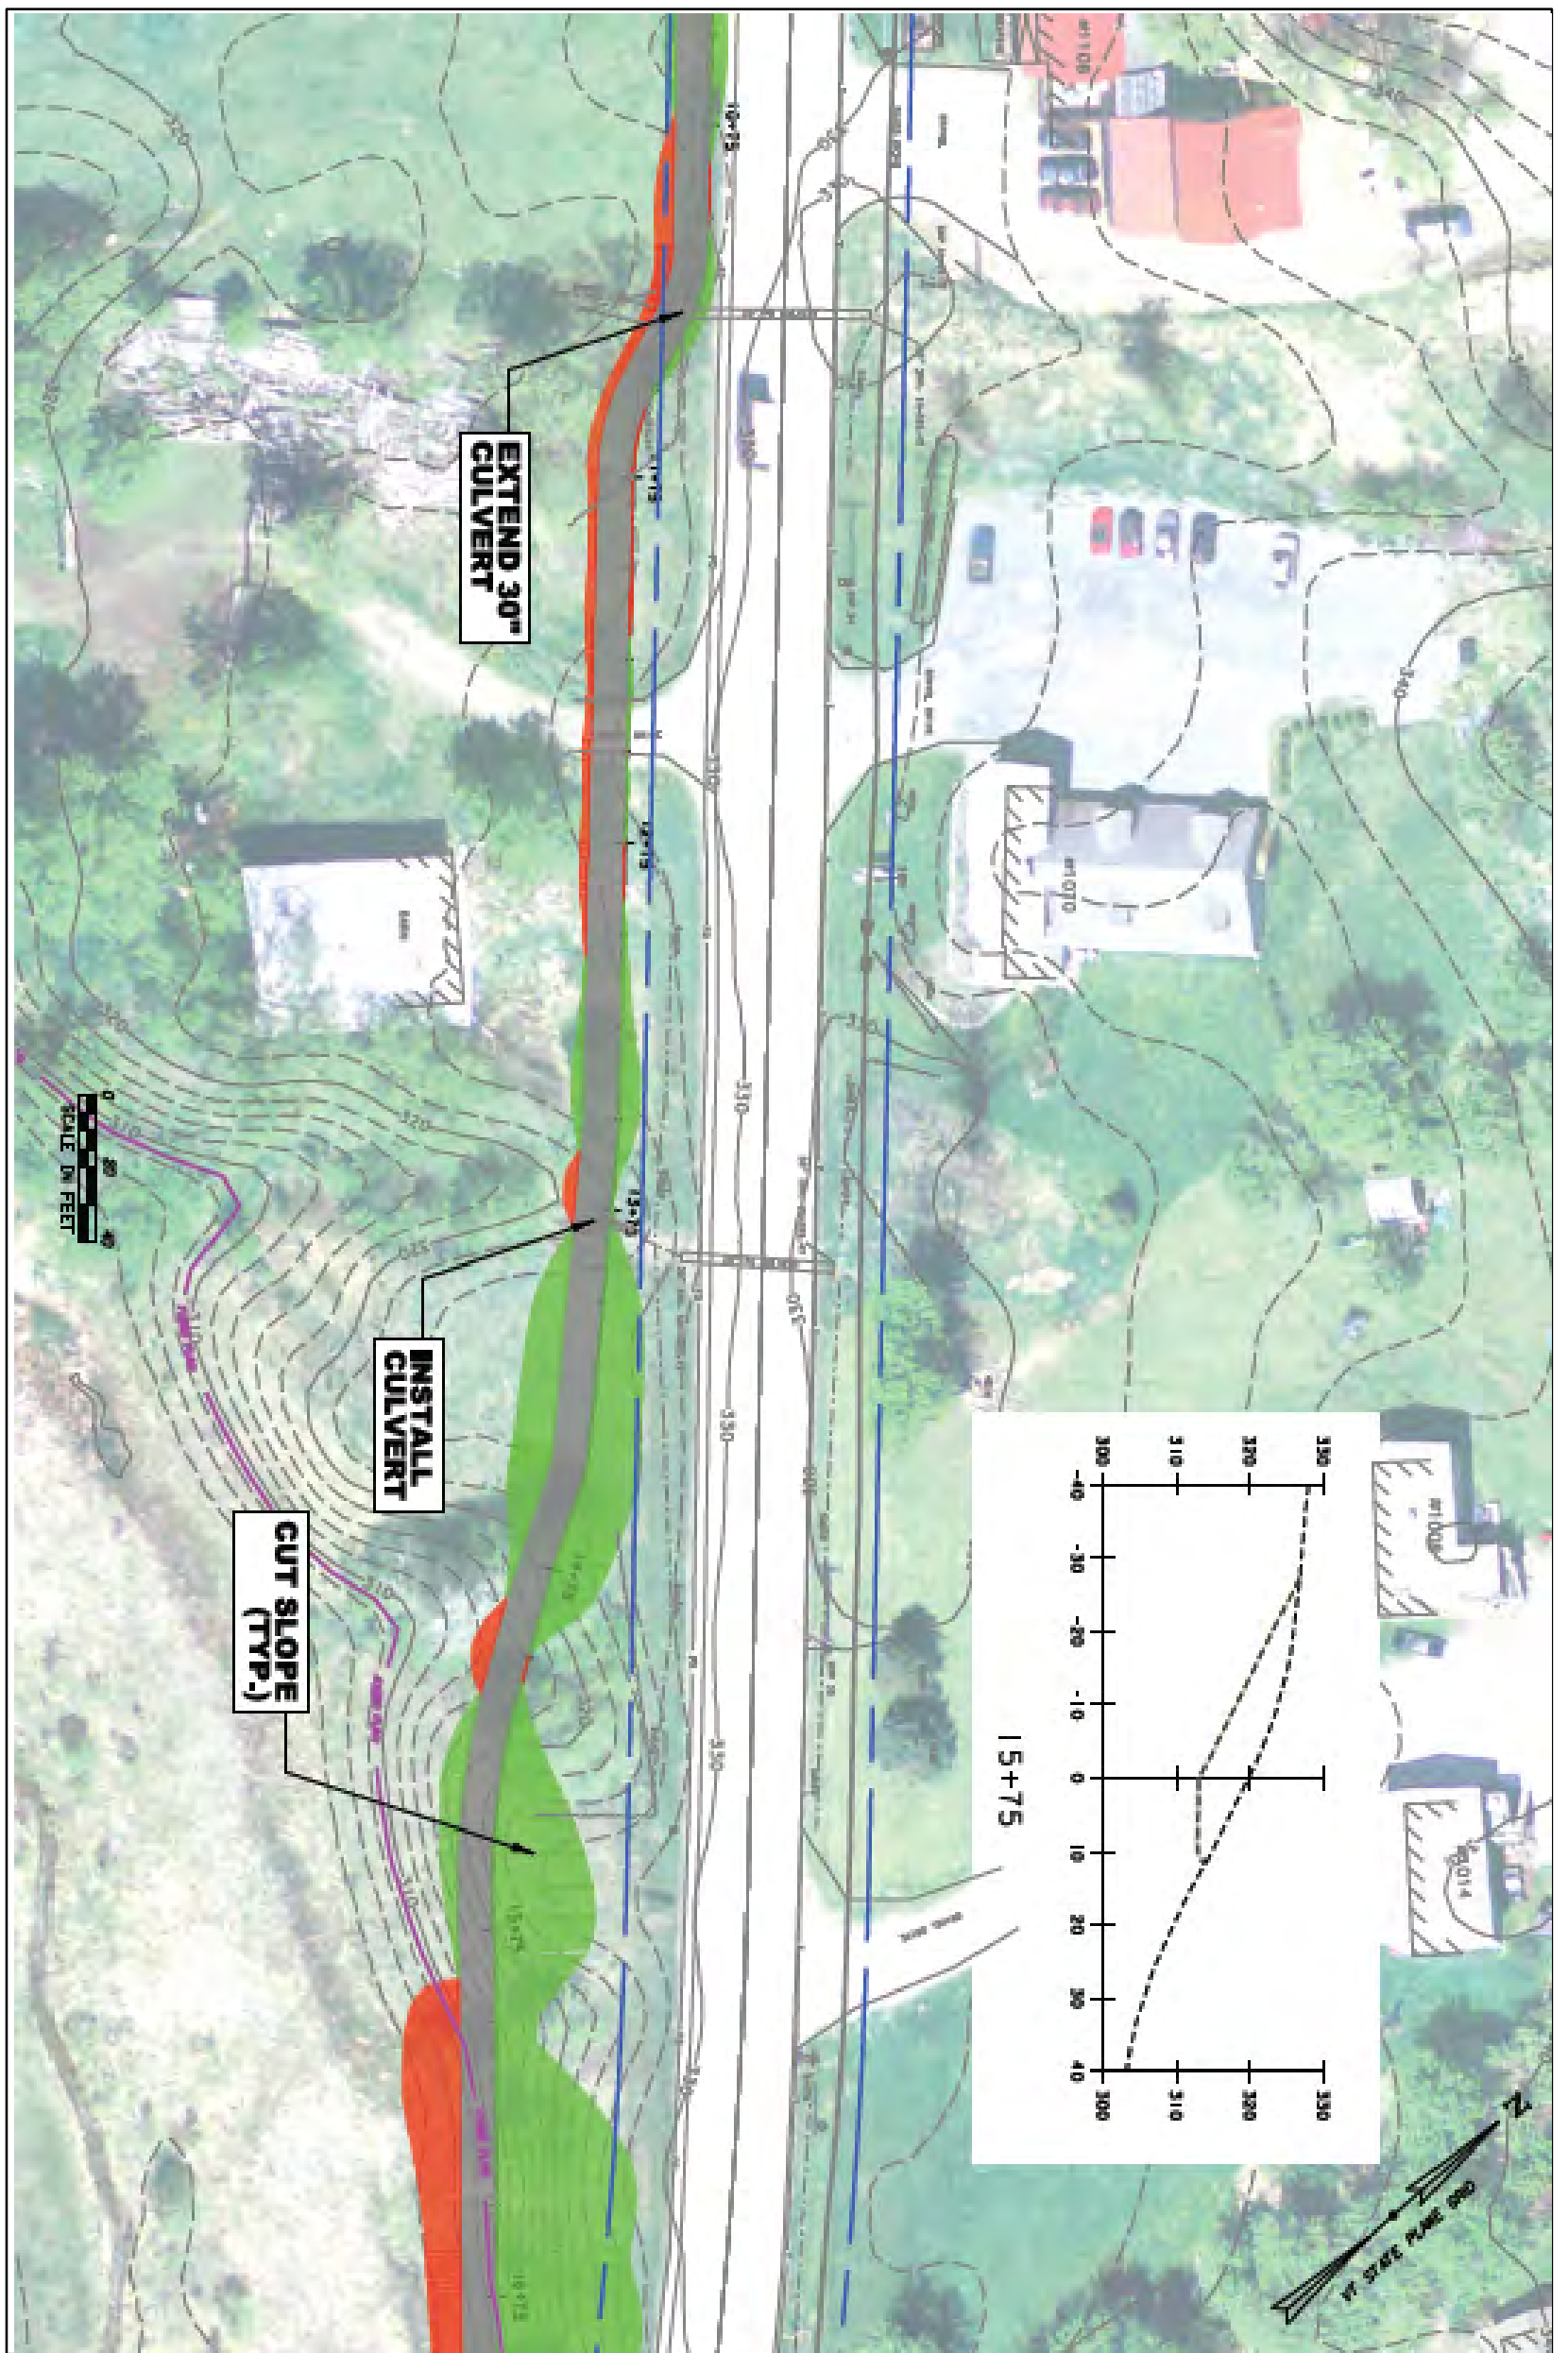

Route 2 Non-Motorized Transportation Scoping Study

Chittenden County

Regional

Planning Commission

Town of Richmond, VT

Cut areas are shown in green
 Fill areas are shown in red
 The floodplain is outlined in purple
 Edges of nearby wetlands are outlined in aqua




Stantec



Heritage Landscapes
 Preservation Landscape Architects & Planners

Appendix D

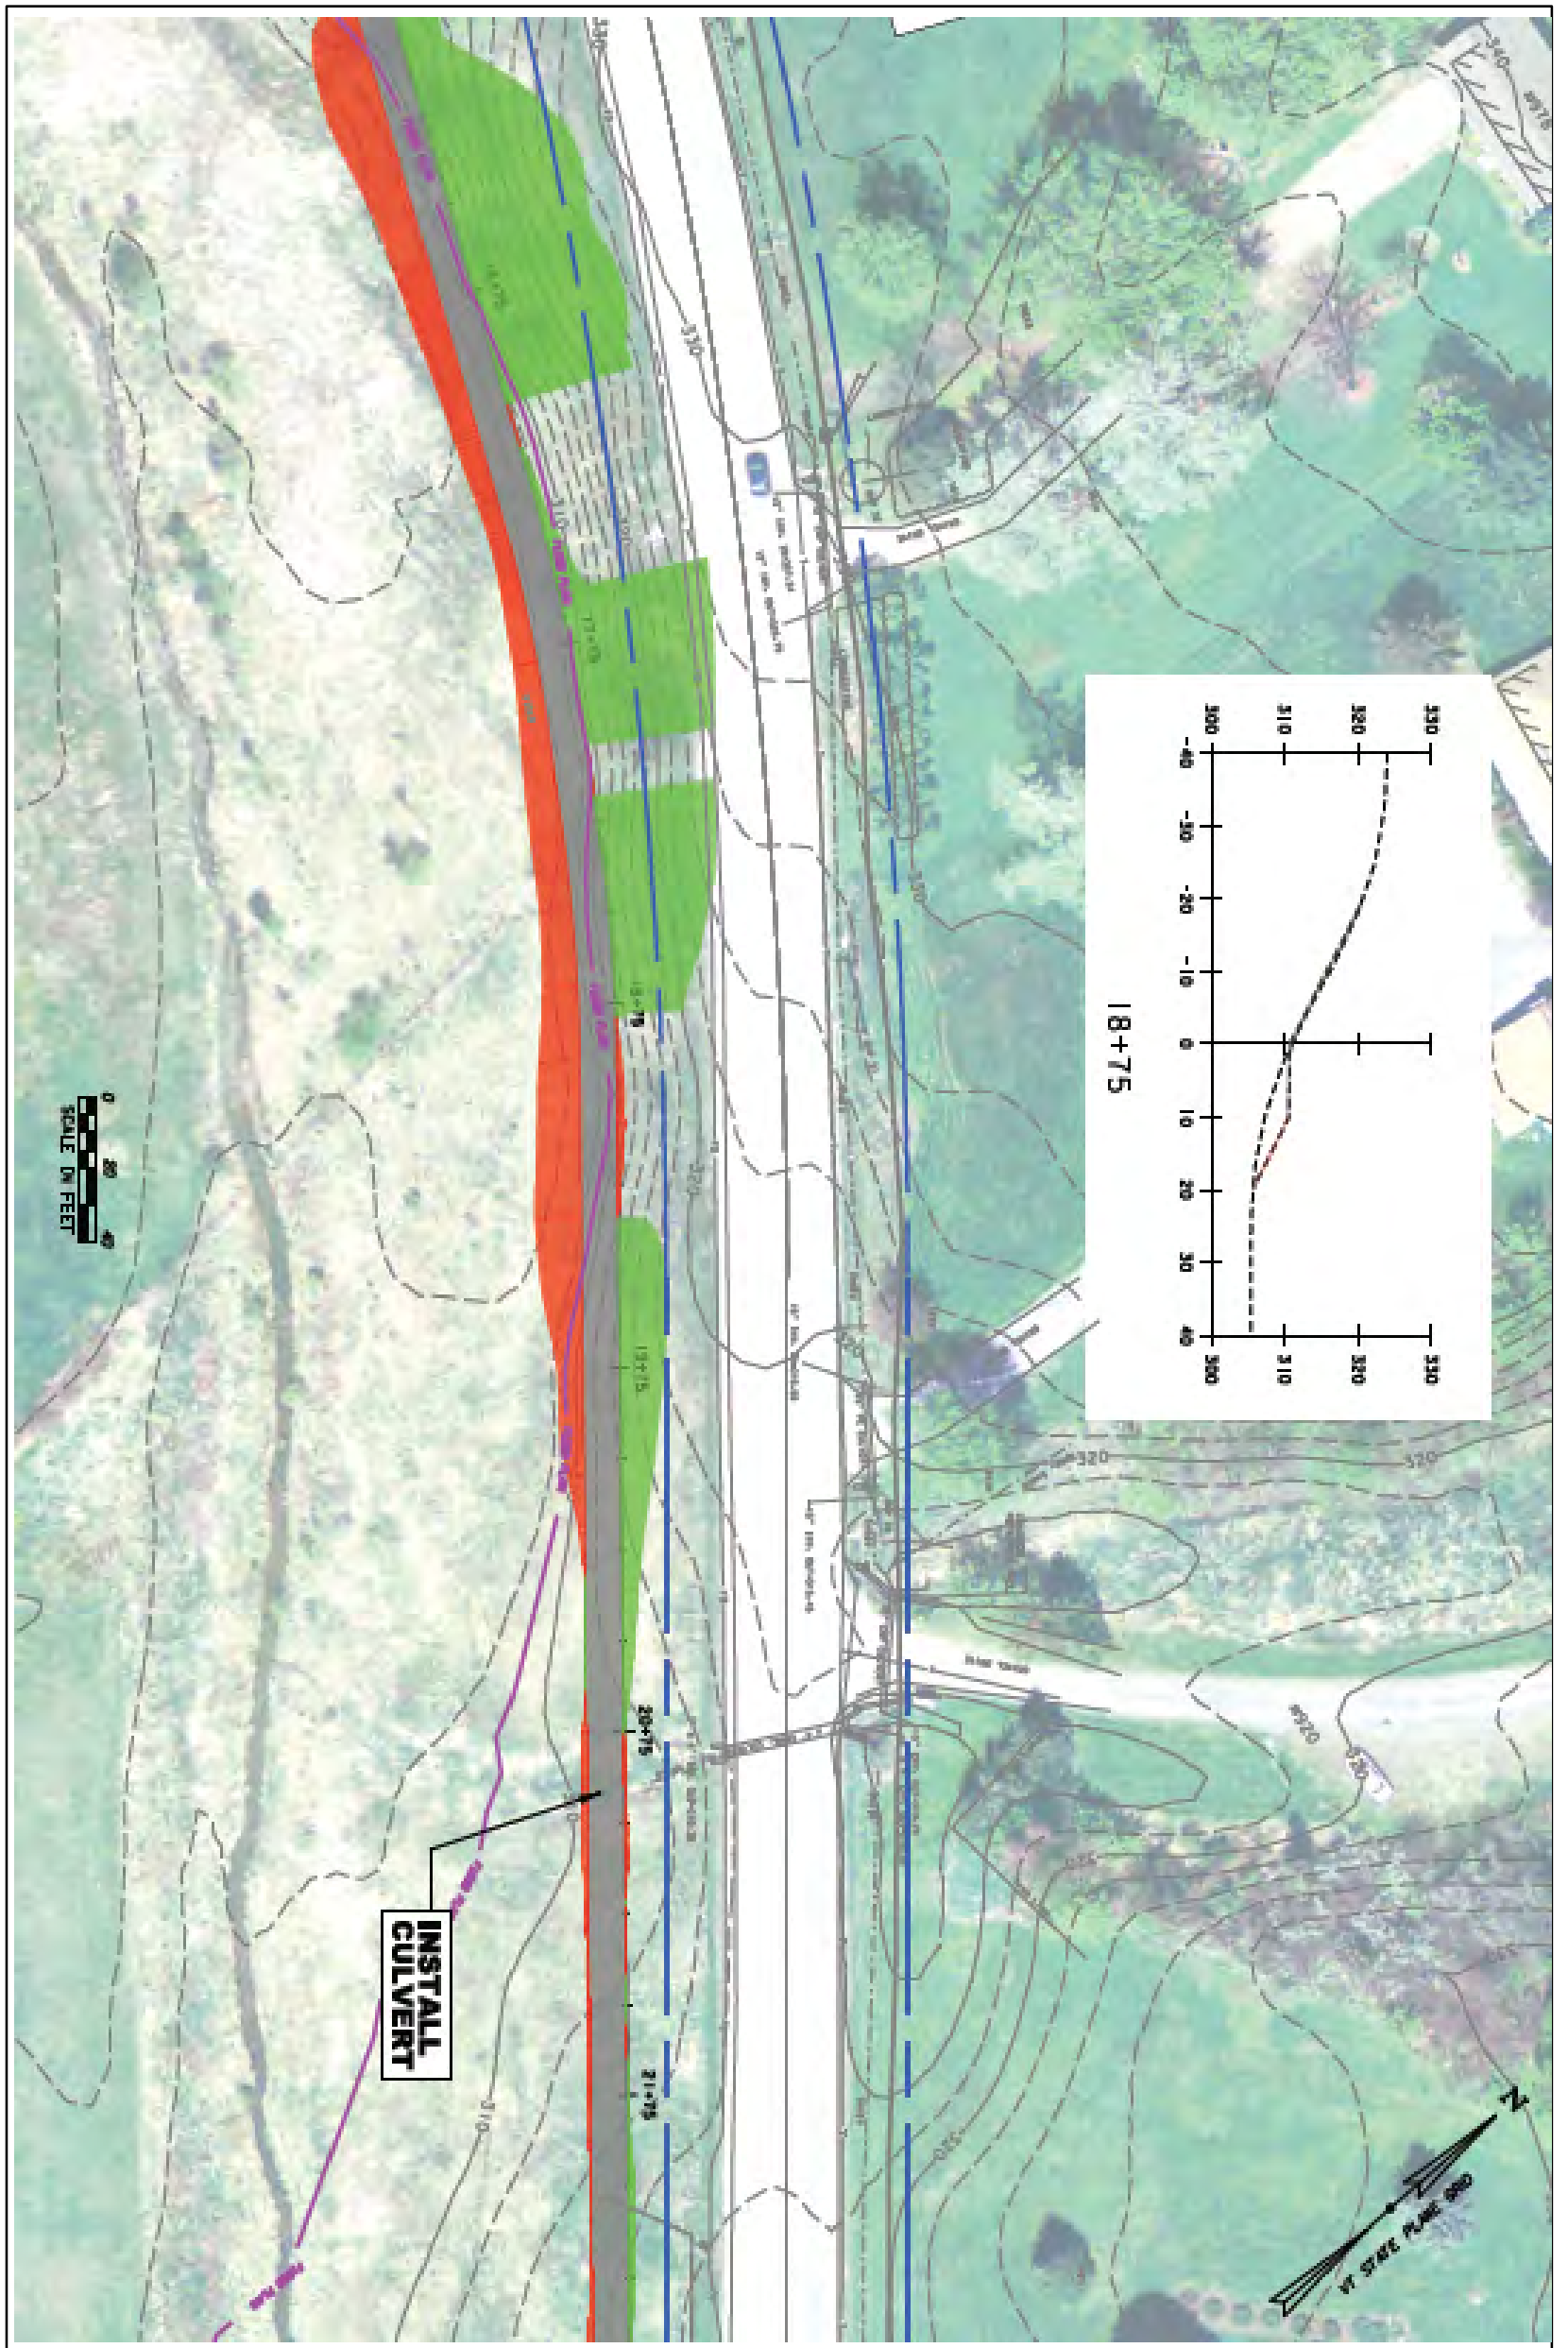

Route 2 Non-Motorized Transportation Scoping Study

Cut areas are shown in green
 Fill areas are shown in red
 The floodplain is outlined in purple
 Edges of nearby wetlands are outlined in aqua



Stantec


BROADREACH
 Planning & Design



Heritage Landscapes
 Preservation Landscape Architects & Planners

Chittenden County
 Regional
 Planning Commission
 Town of Richmond, VT

Appendix D

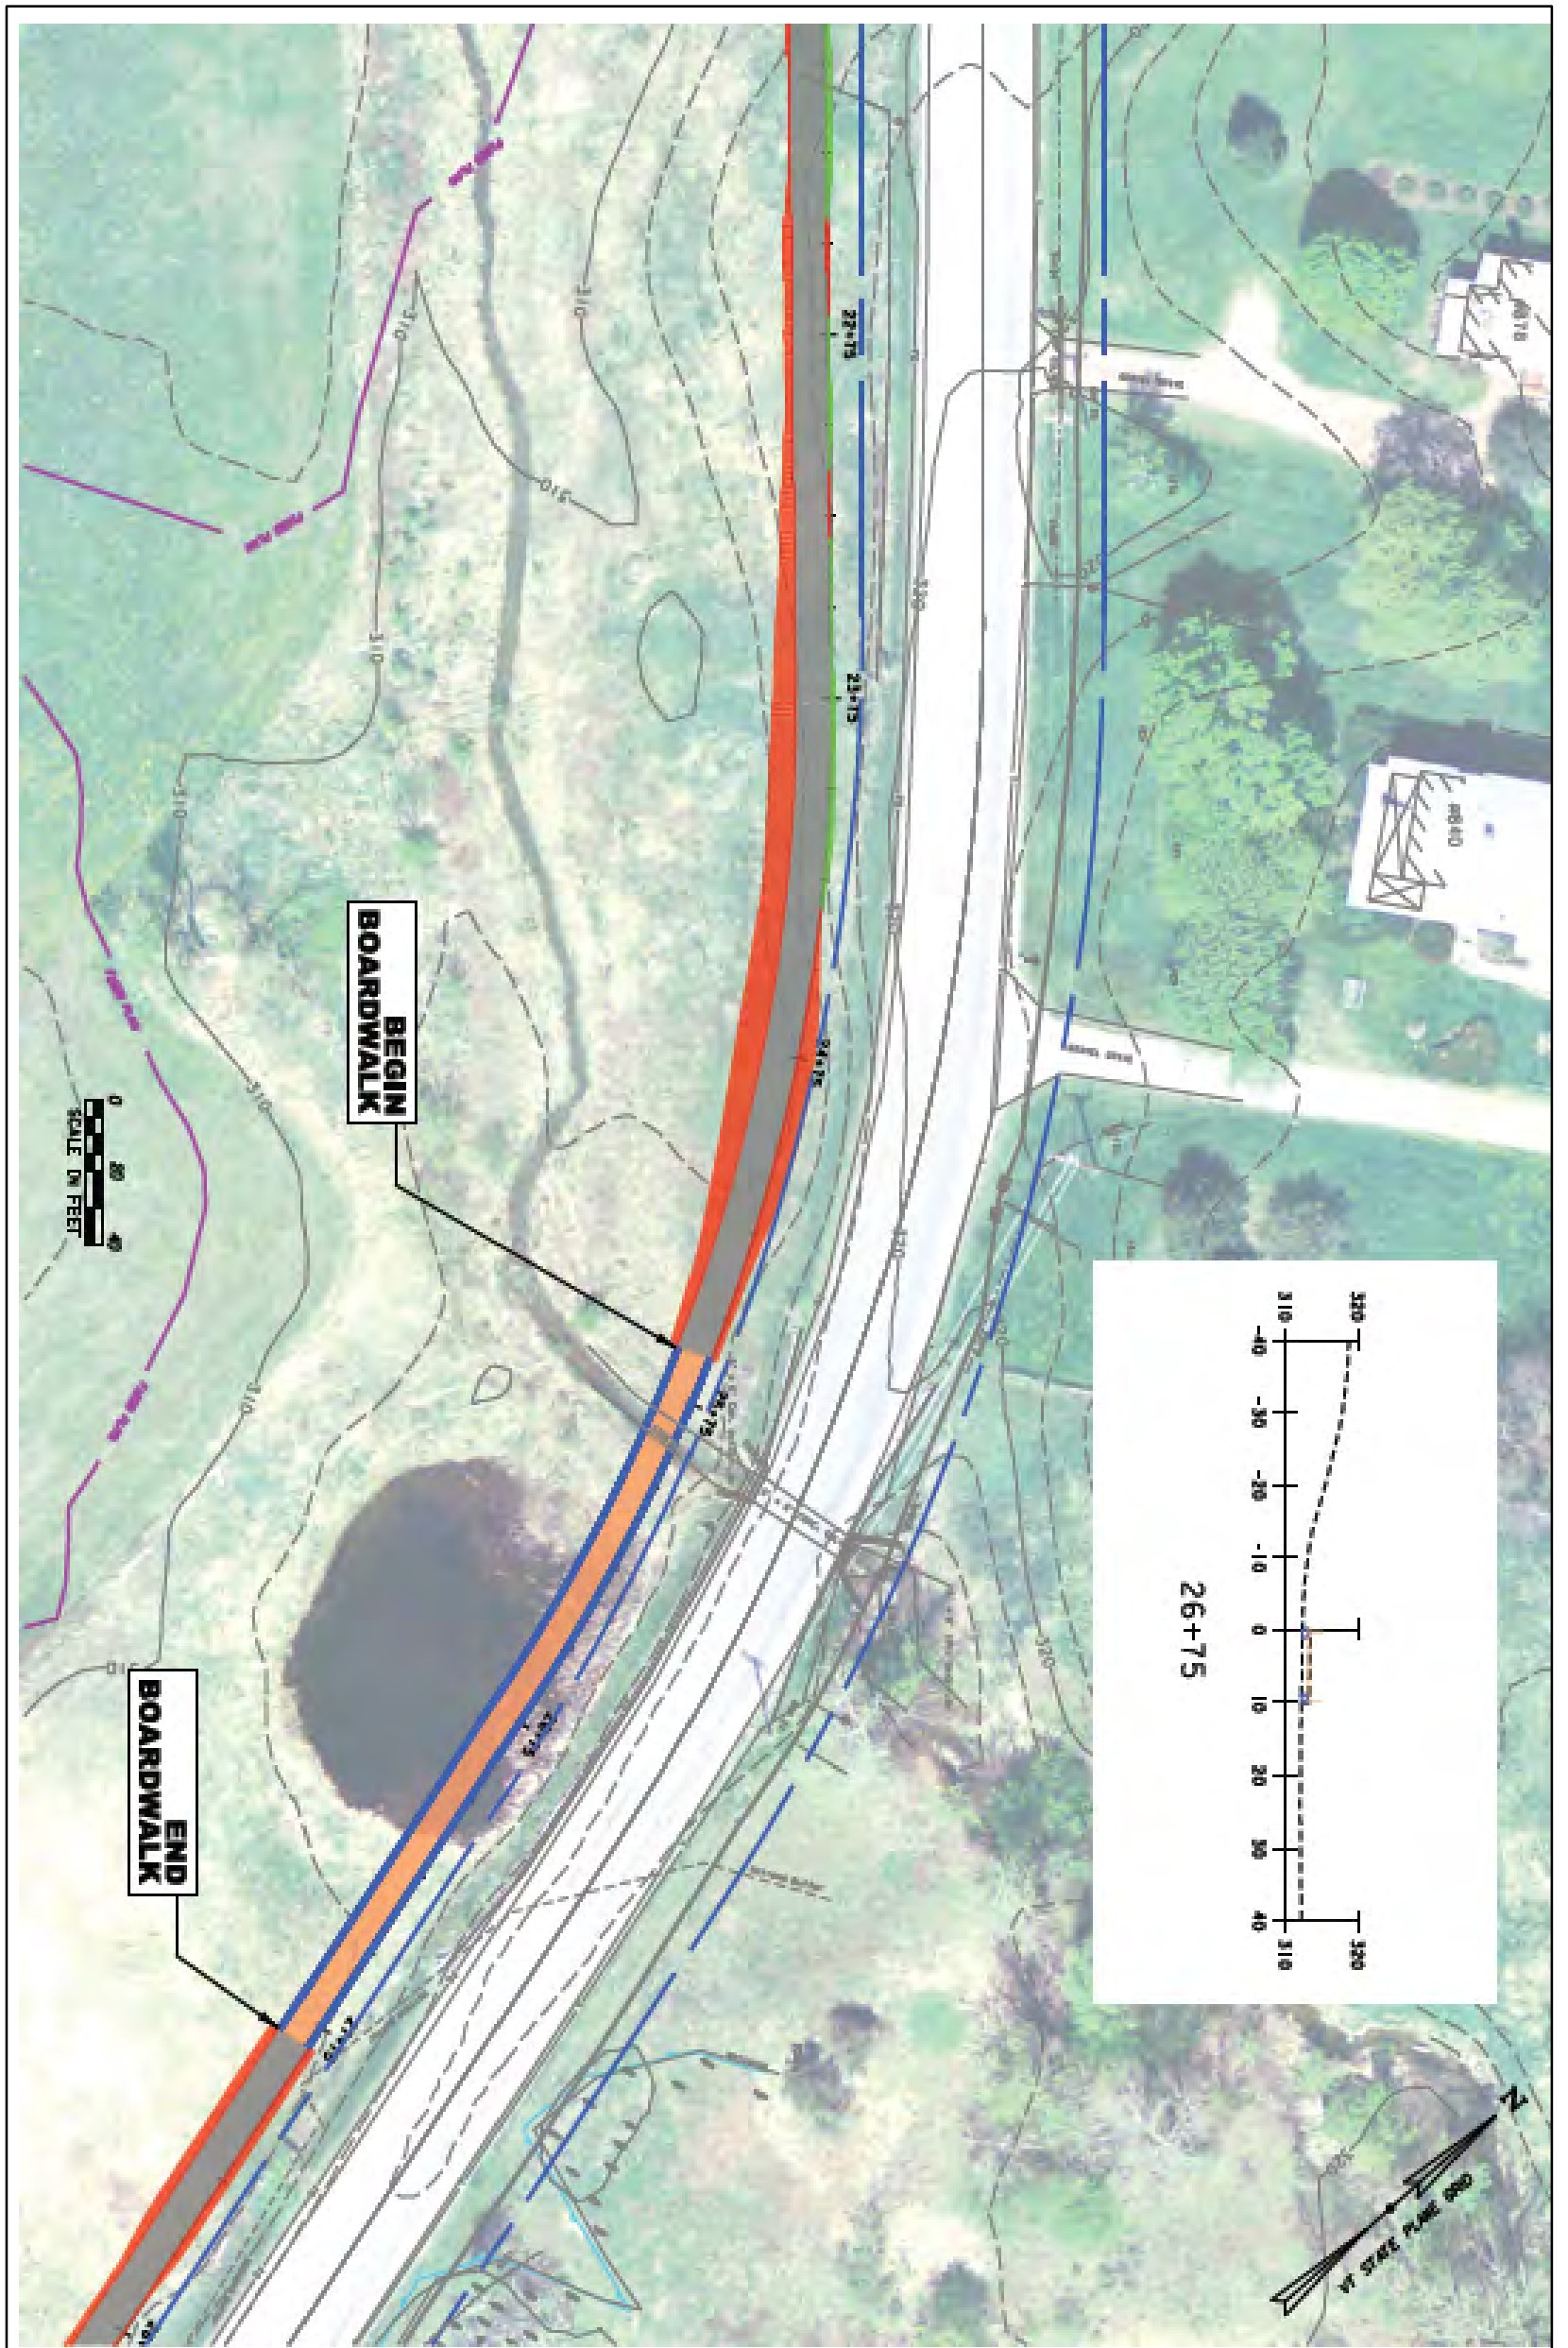


Route 2 Non-Motorized Transportation Scoping Study

Cut areas are shown in green
 Fill areas are shown in red
 The floodplain is outlined in purple
 Edges of nearby wetlands are outlined in aqua



Chittenden County
 Regional
 Planning Commission
 Town of Richmond, VT

Appendix D

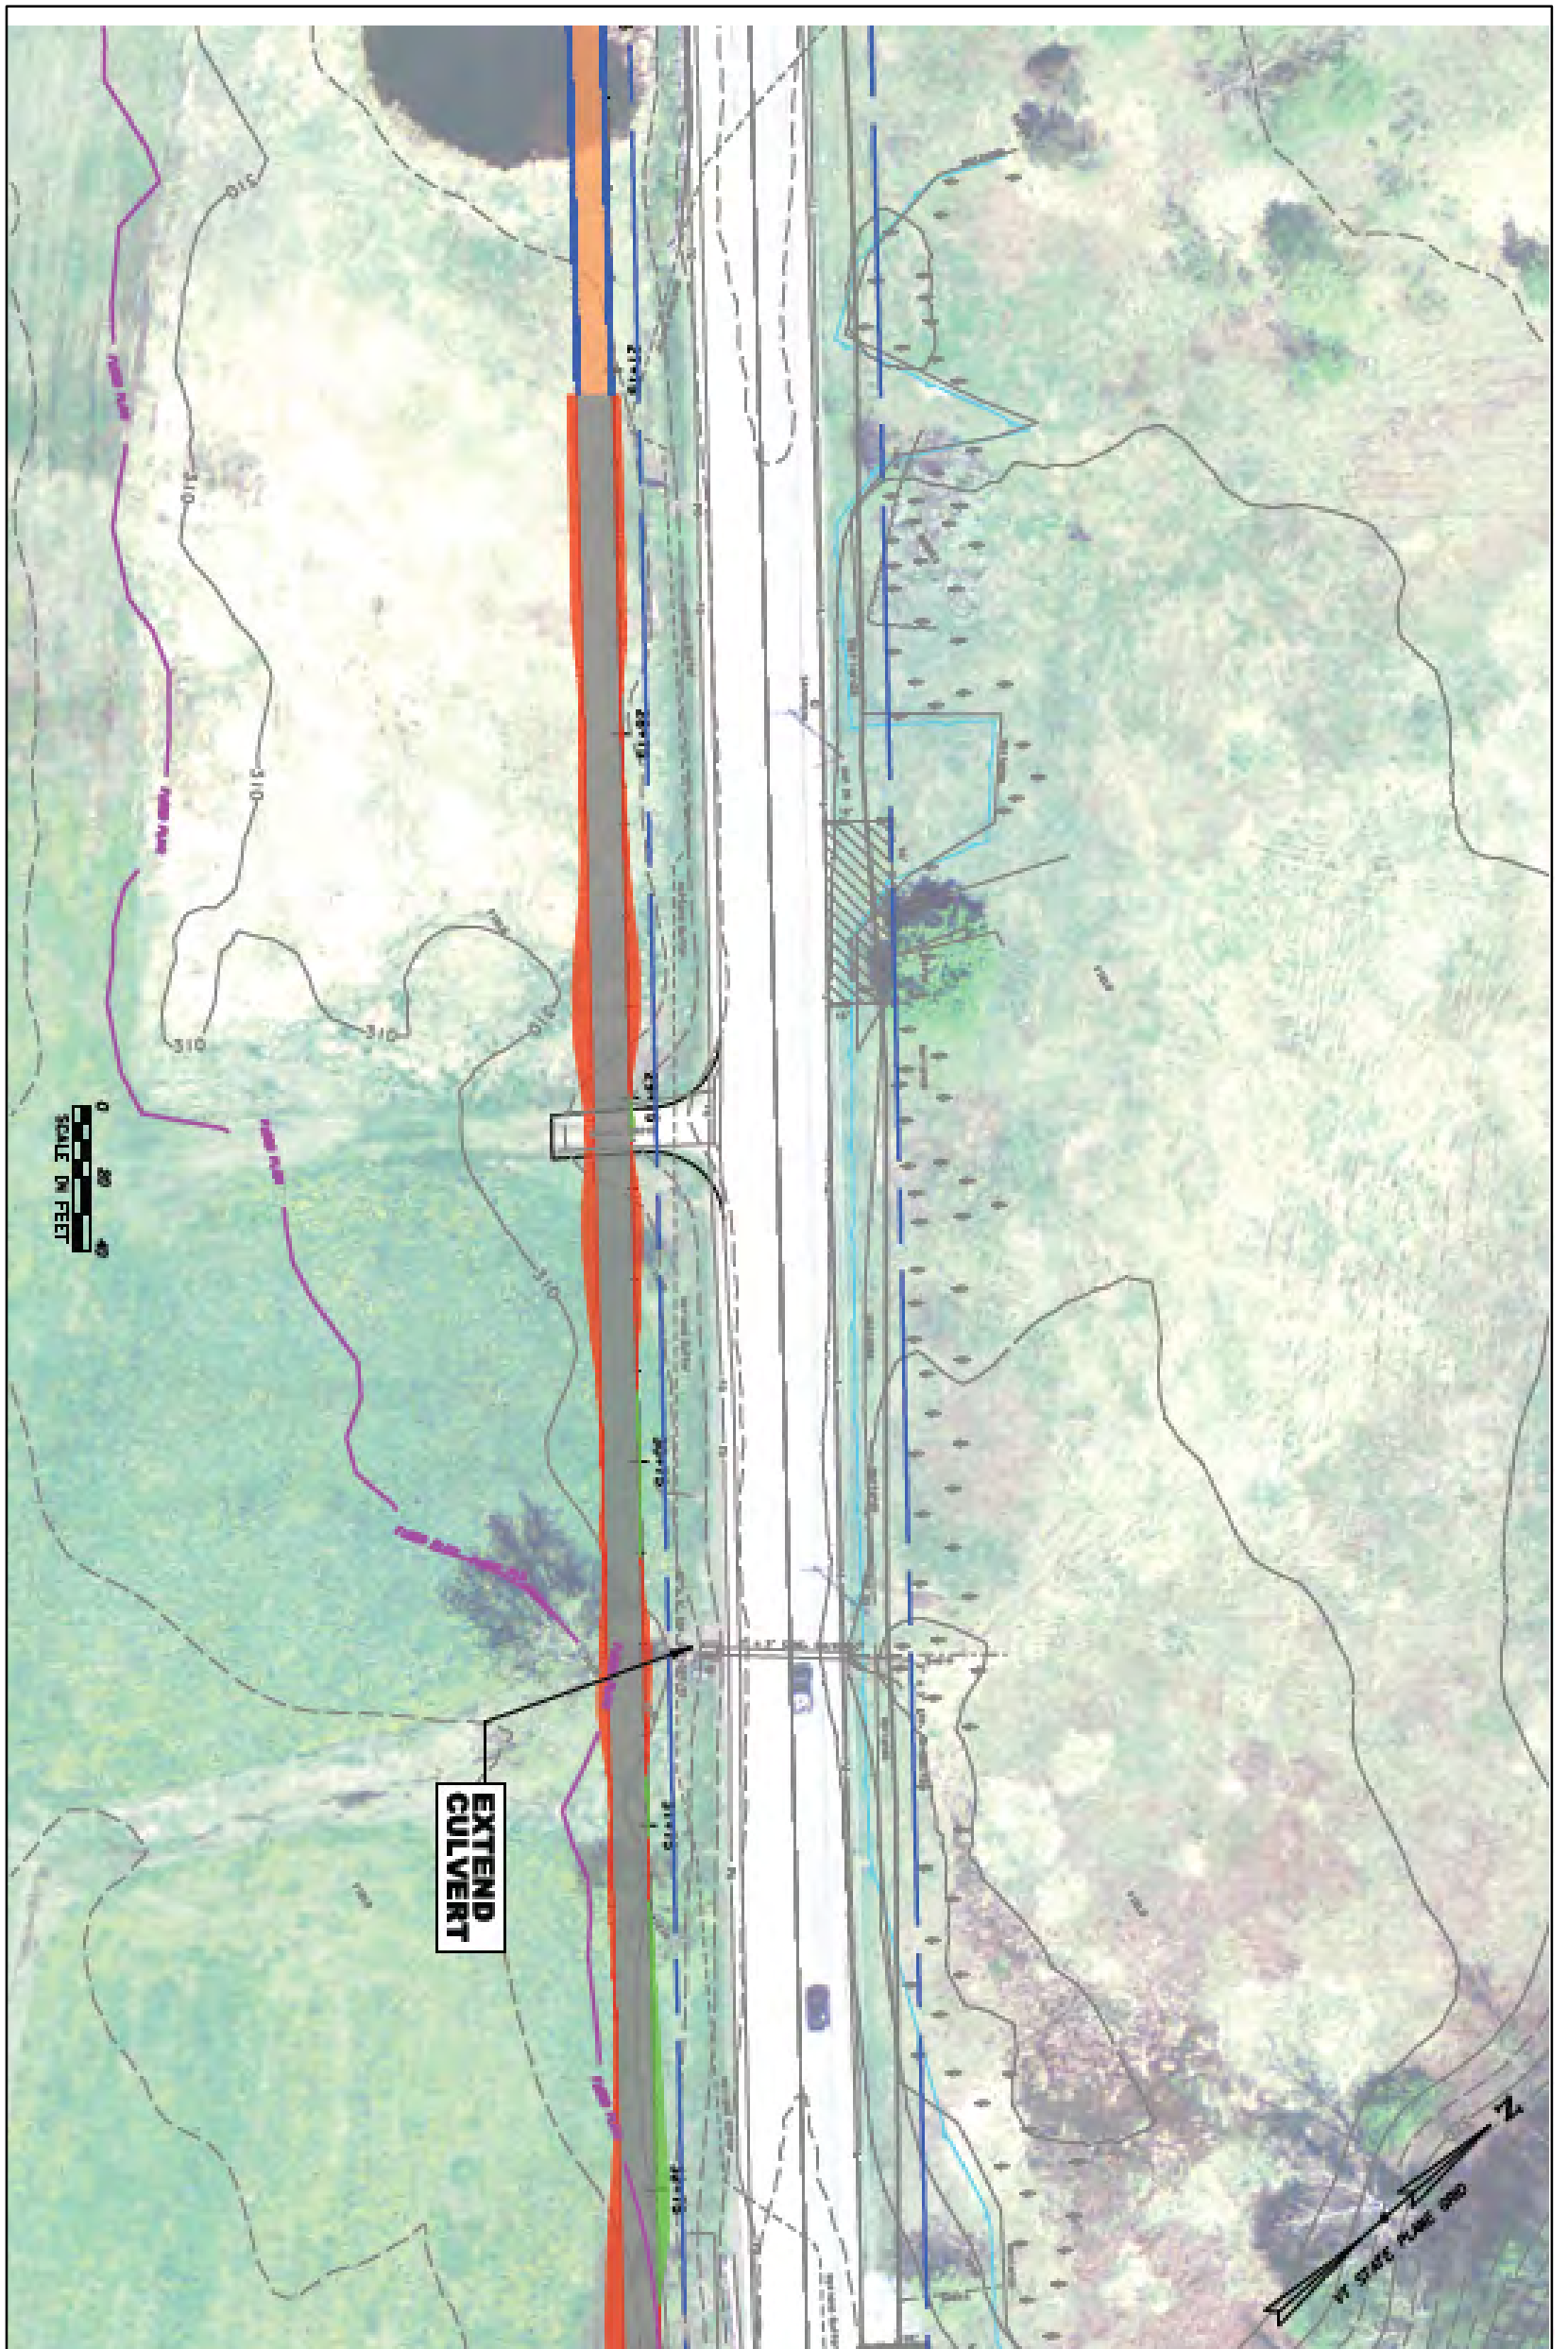

Route 2 Non-Motorized Transportation Scoping Study

Cut areas are shown in green

Fill areas are shown in red

The floodplain is outlined in purple

Edges of nearby wetlands are outlined in aqua



Stantec

BROADREACH
Planning & Design



Heritage Landscapes
Preservation Landscape Architects & Planners


Chittenden County

Regional

Planning Commission

Town of Richmond, VT

Appendix D

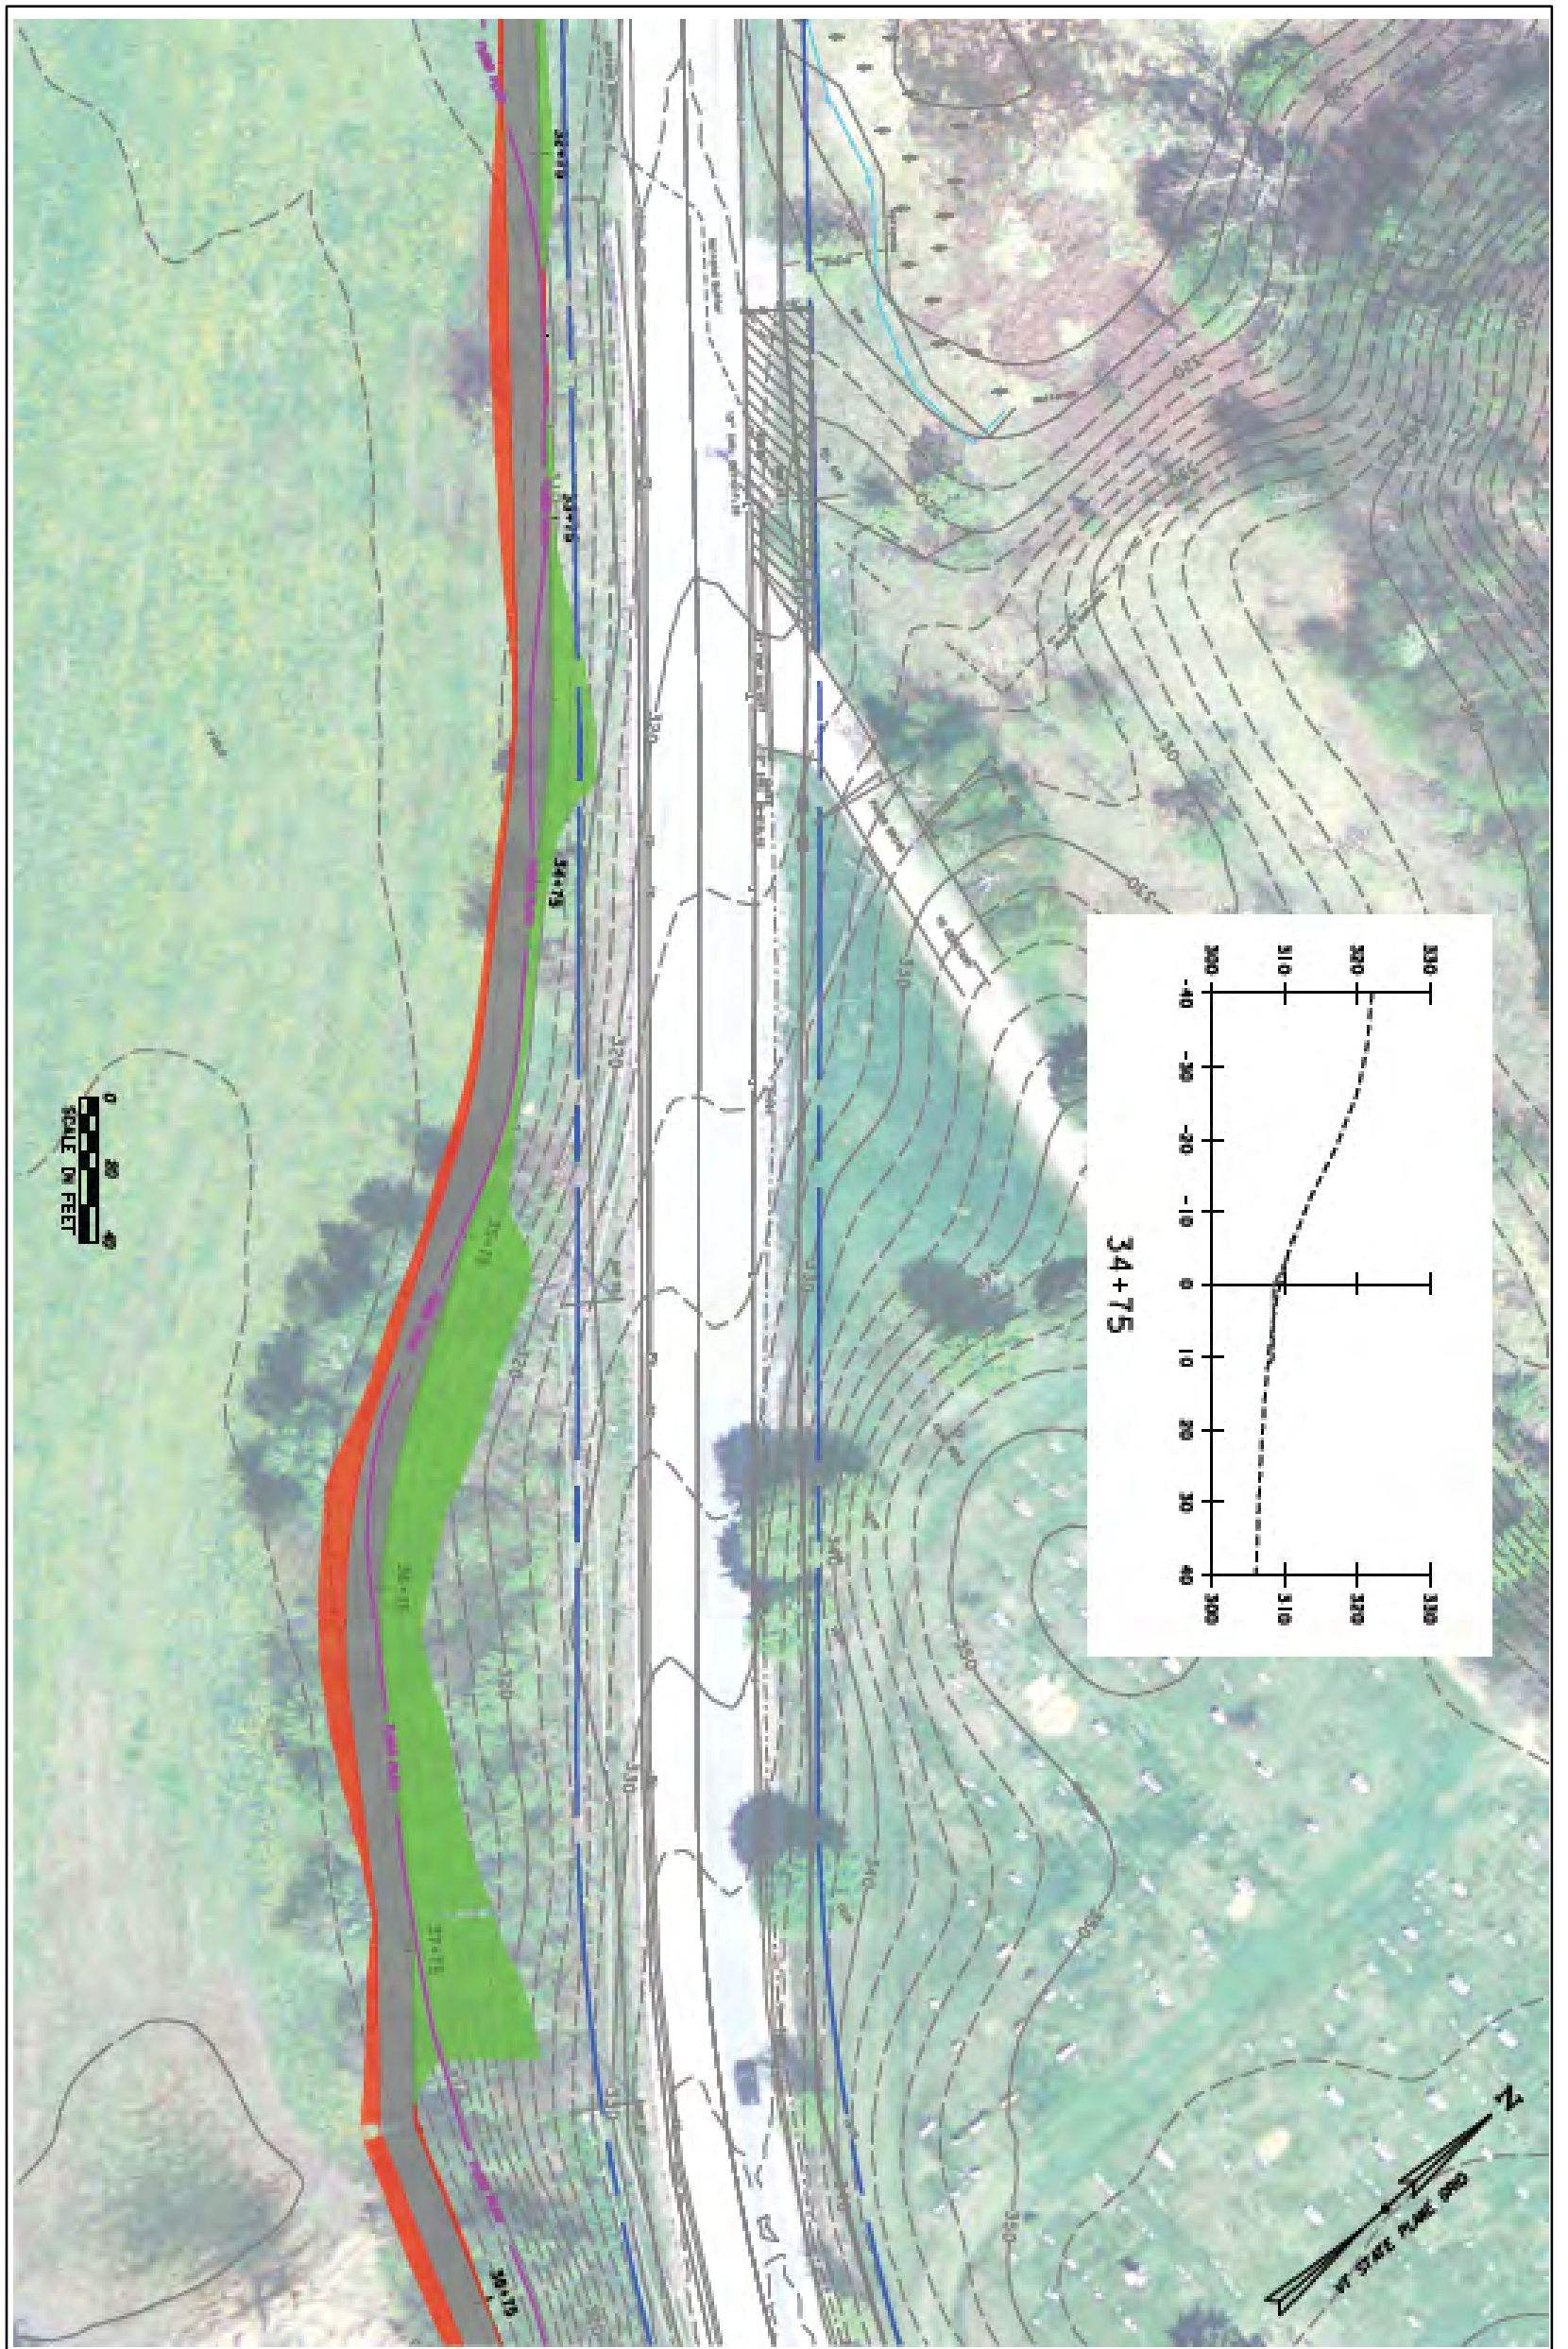

Route 2 Non-Motorized Transportation Scoping Study

Cut areas are shown in green
 Fill areas are shown in red
 The floodplain is outlined in purple
 Edges of nearby wetlands are outlined in aqua



Stantec


BROADREACH
 Planning & Design



Heritage Landscapes
 Preservation Landscape Architects & Planners

Chittenden County
 Regional
 Planning Commission
 Town of Richmond, VT

Appendix D

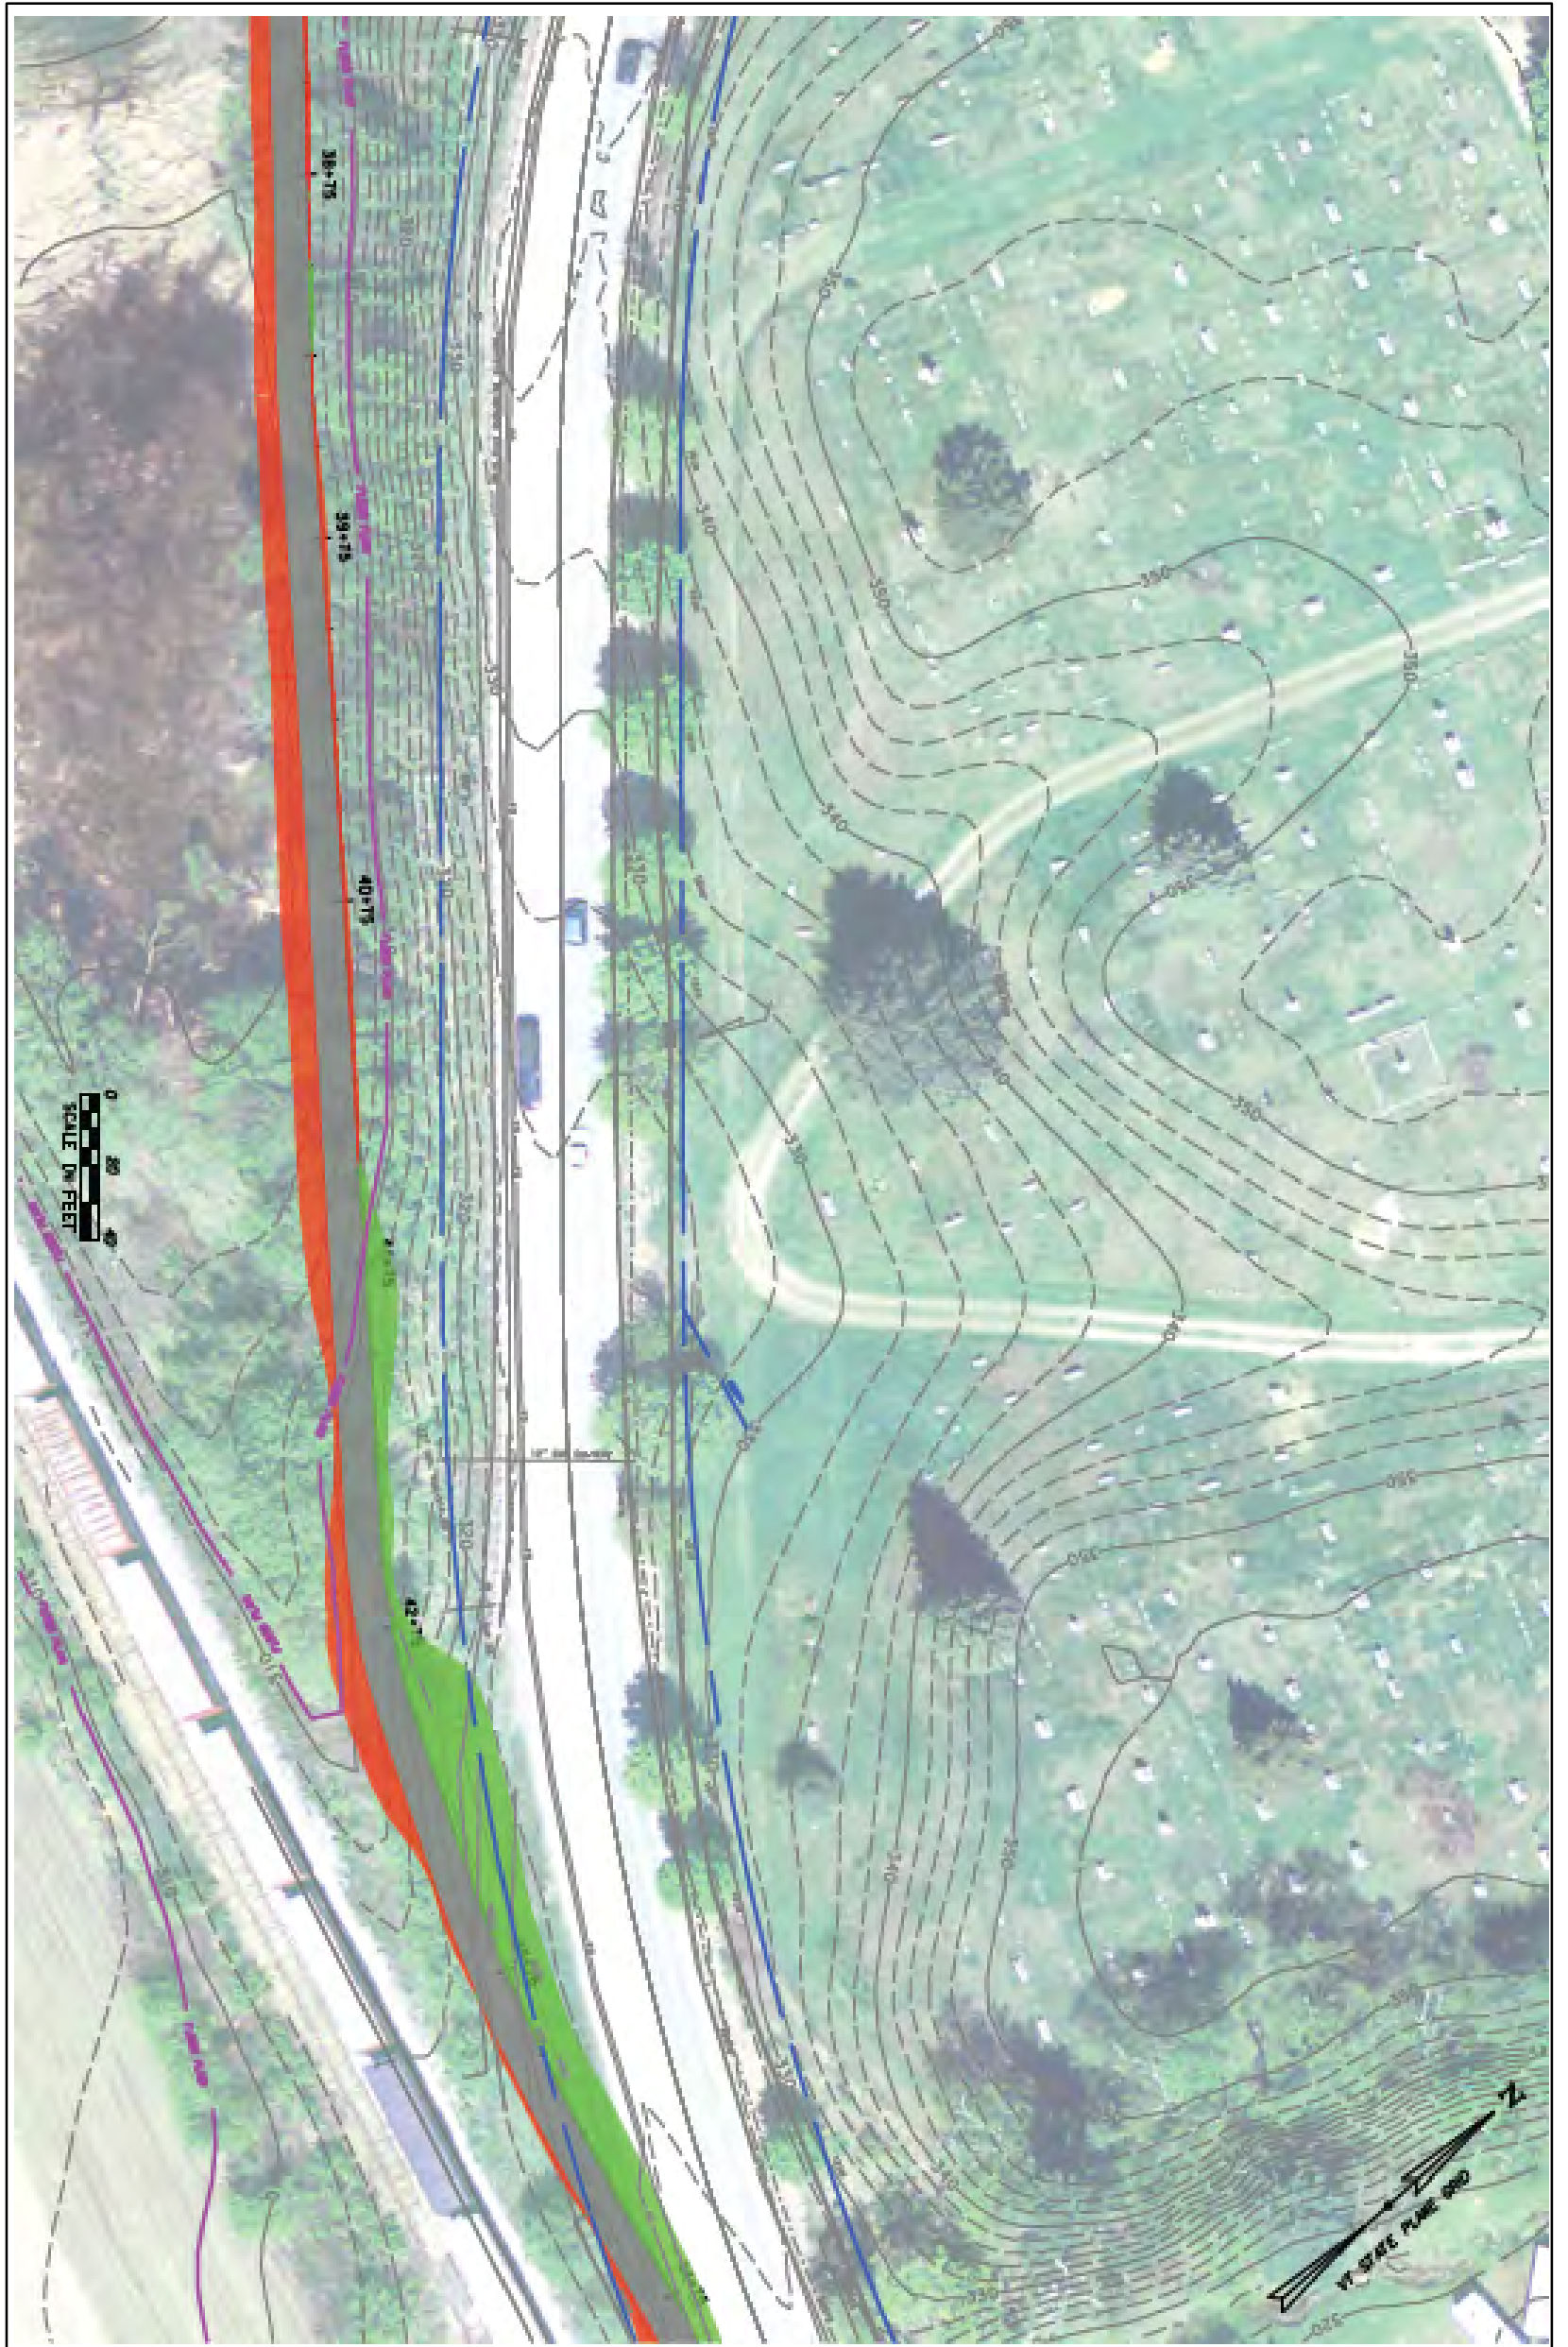

Route 2 Non-Motorized Transportation Scoping Study

Cut areas are shown in green
 Fill areas are shown in red
 The floodplain is outlined in purple
 Edges of nearby wetlands are outlined in aqua



Stantec


BROADREACH
 Planning & Design



Heritage Landscapes
 Preservation Landscape Architects & Planners

Chittenden County
 Regional
 Planning Commission
 Town of Richmond, VT

Appendix D

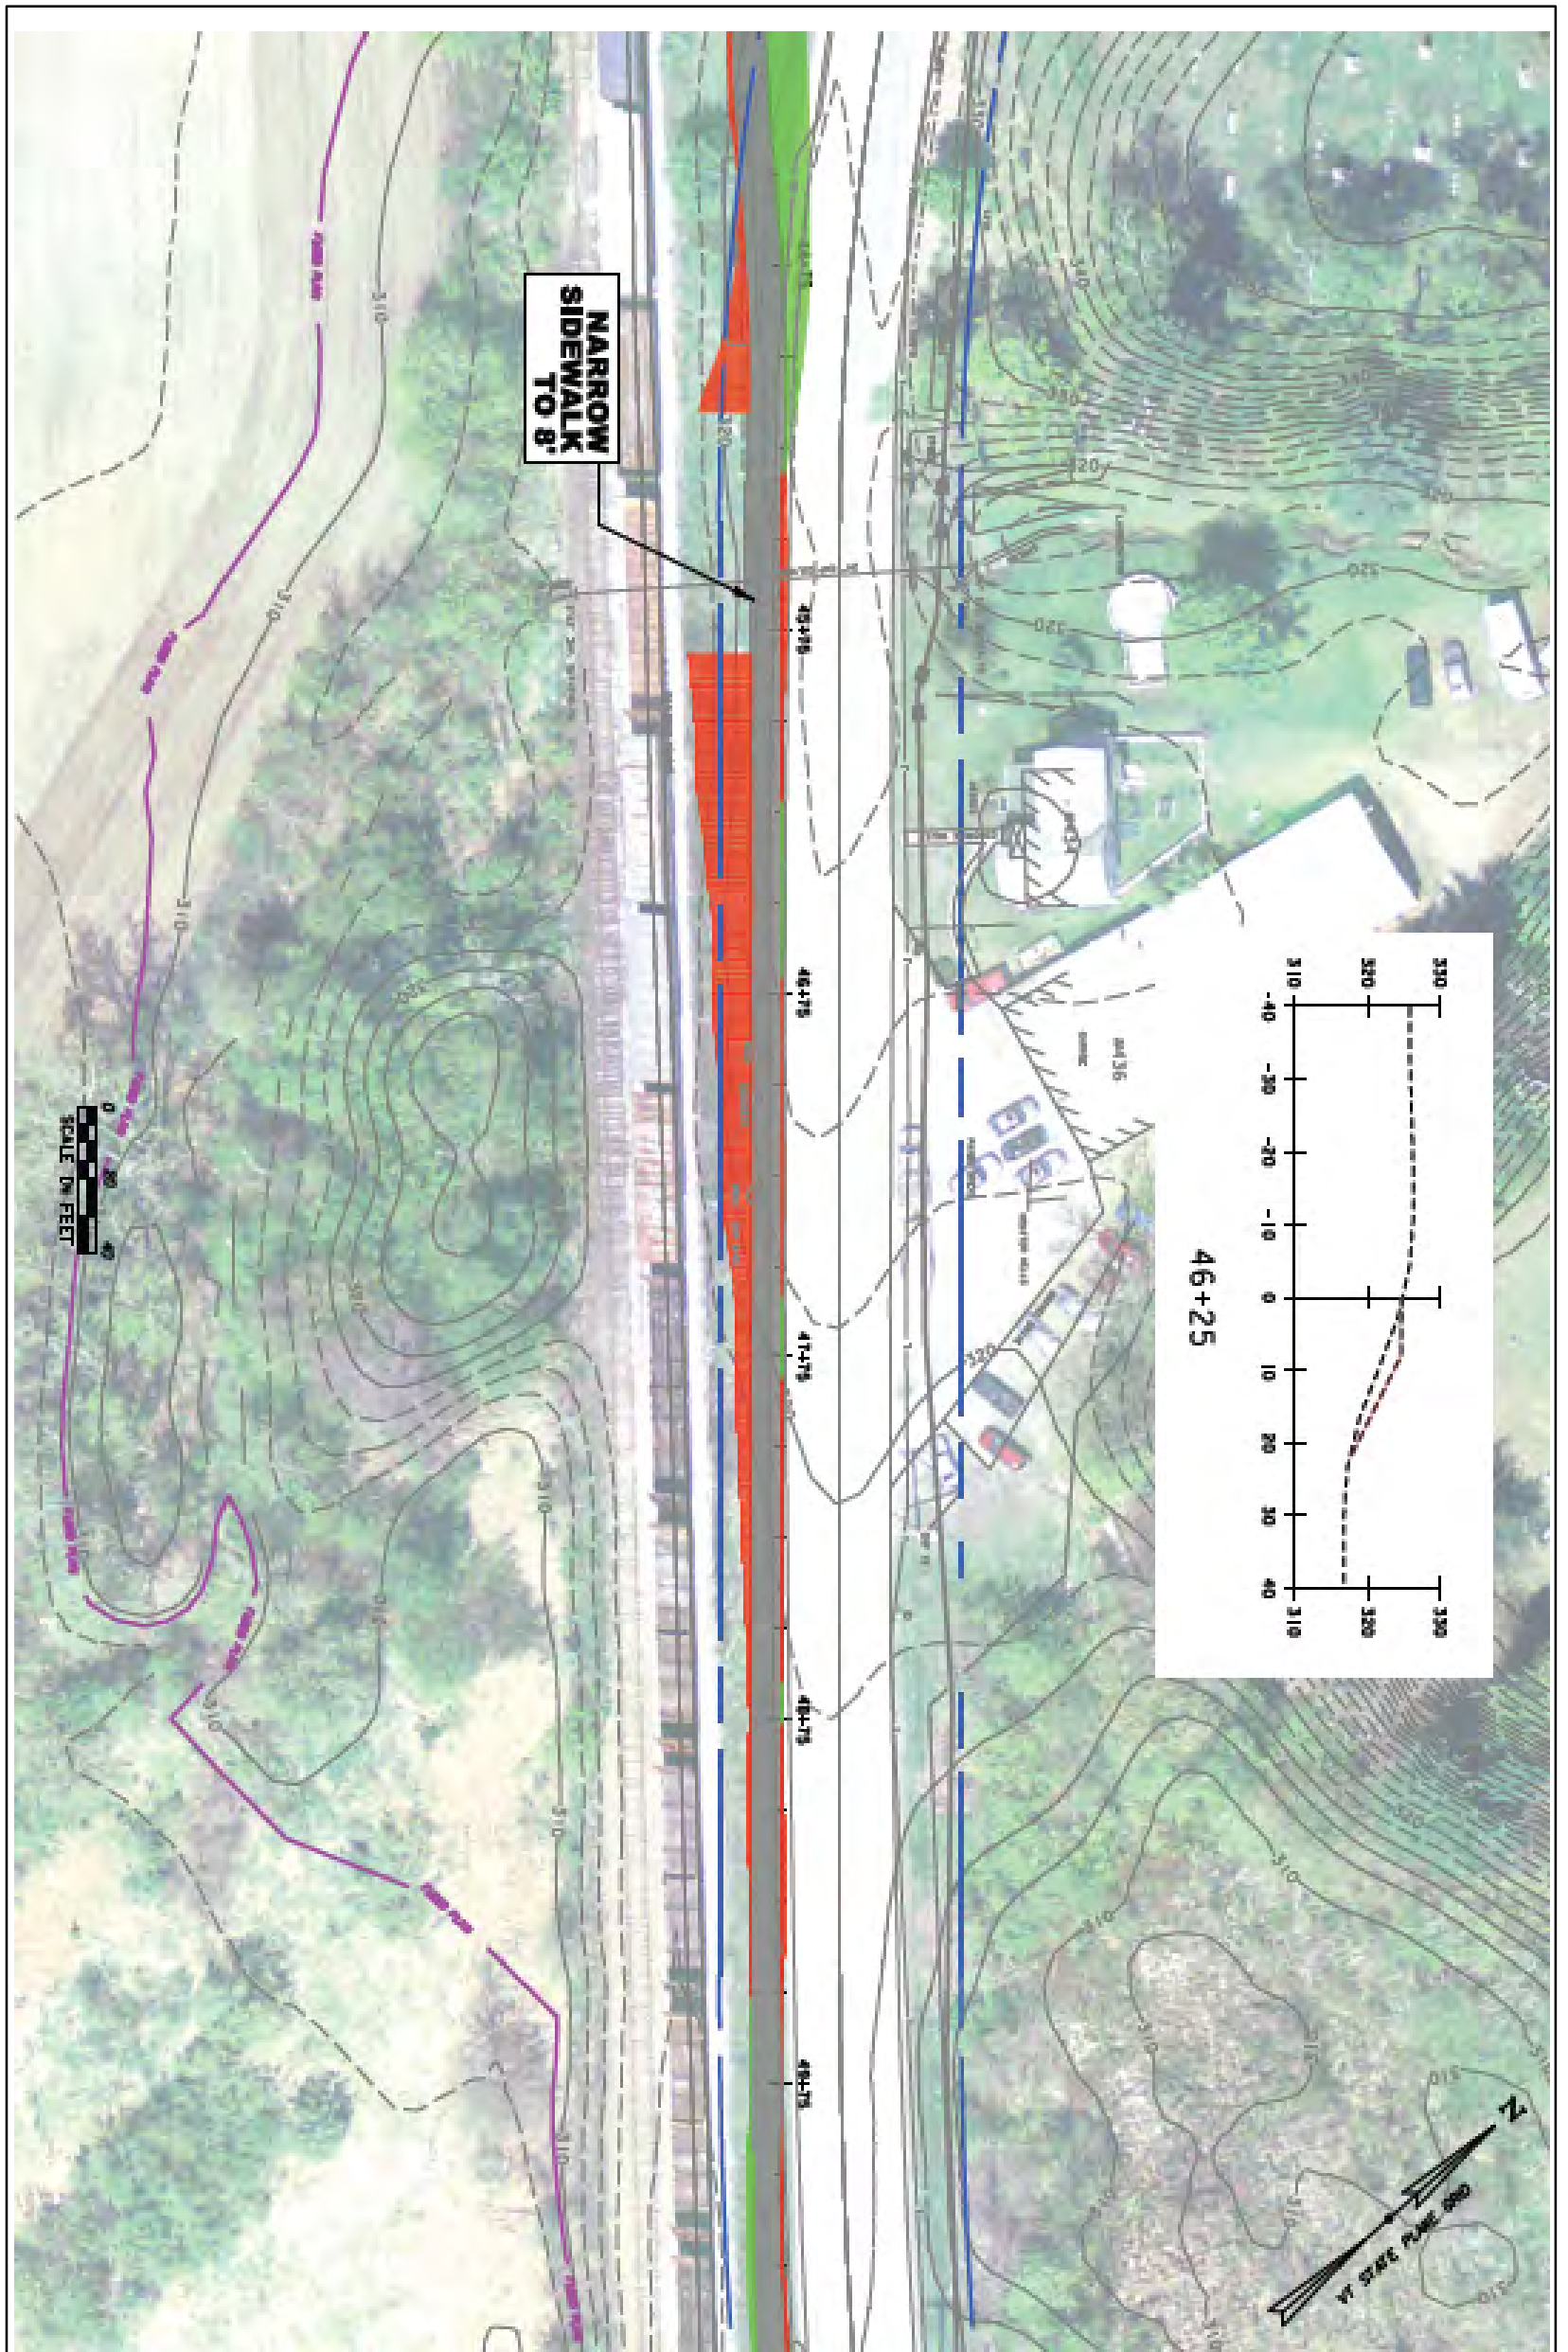

Route 2 Non-Motorized Transportation Scoping Study

Cut areas are shown in green
 Fill areas are shown in red
 The floodplain is outlined in purple
 Edges of nearby wetlands are outlined in aqua



Stantec


BROADREACH
 Planning & Design



Heritage Landscapes
 Preservation Landscape Architects & Planners

Chittenden County
 Regional
 Planning Commission
 Town of Richmond, VT

Appendix D

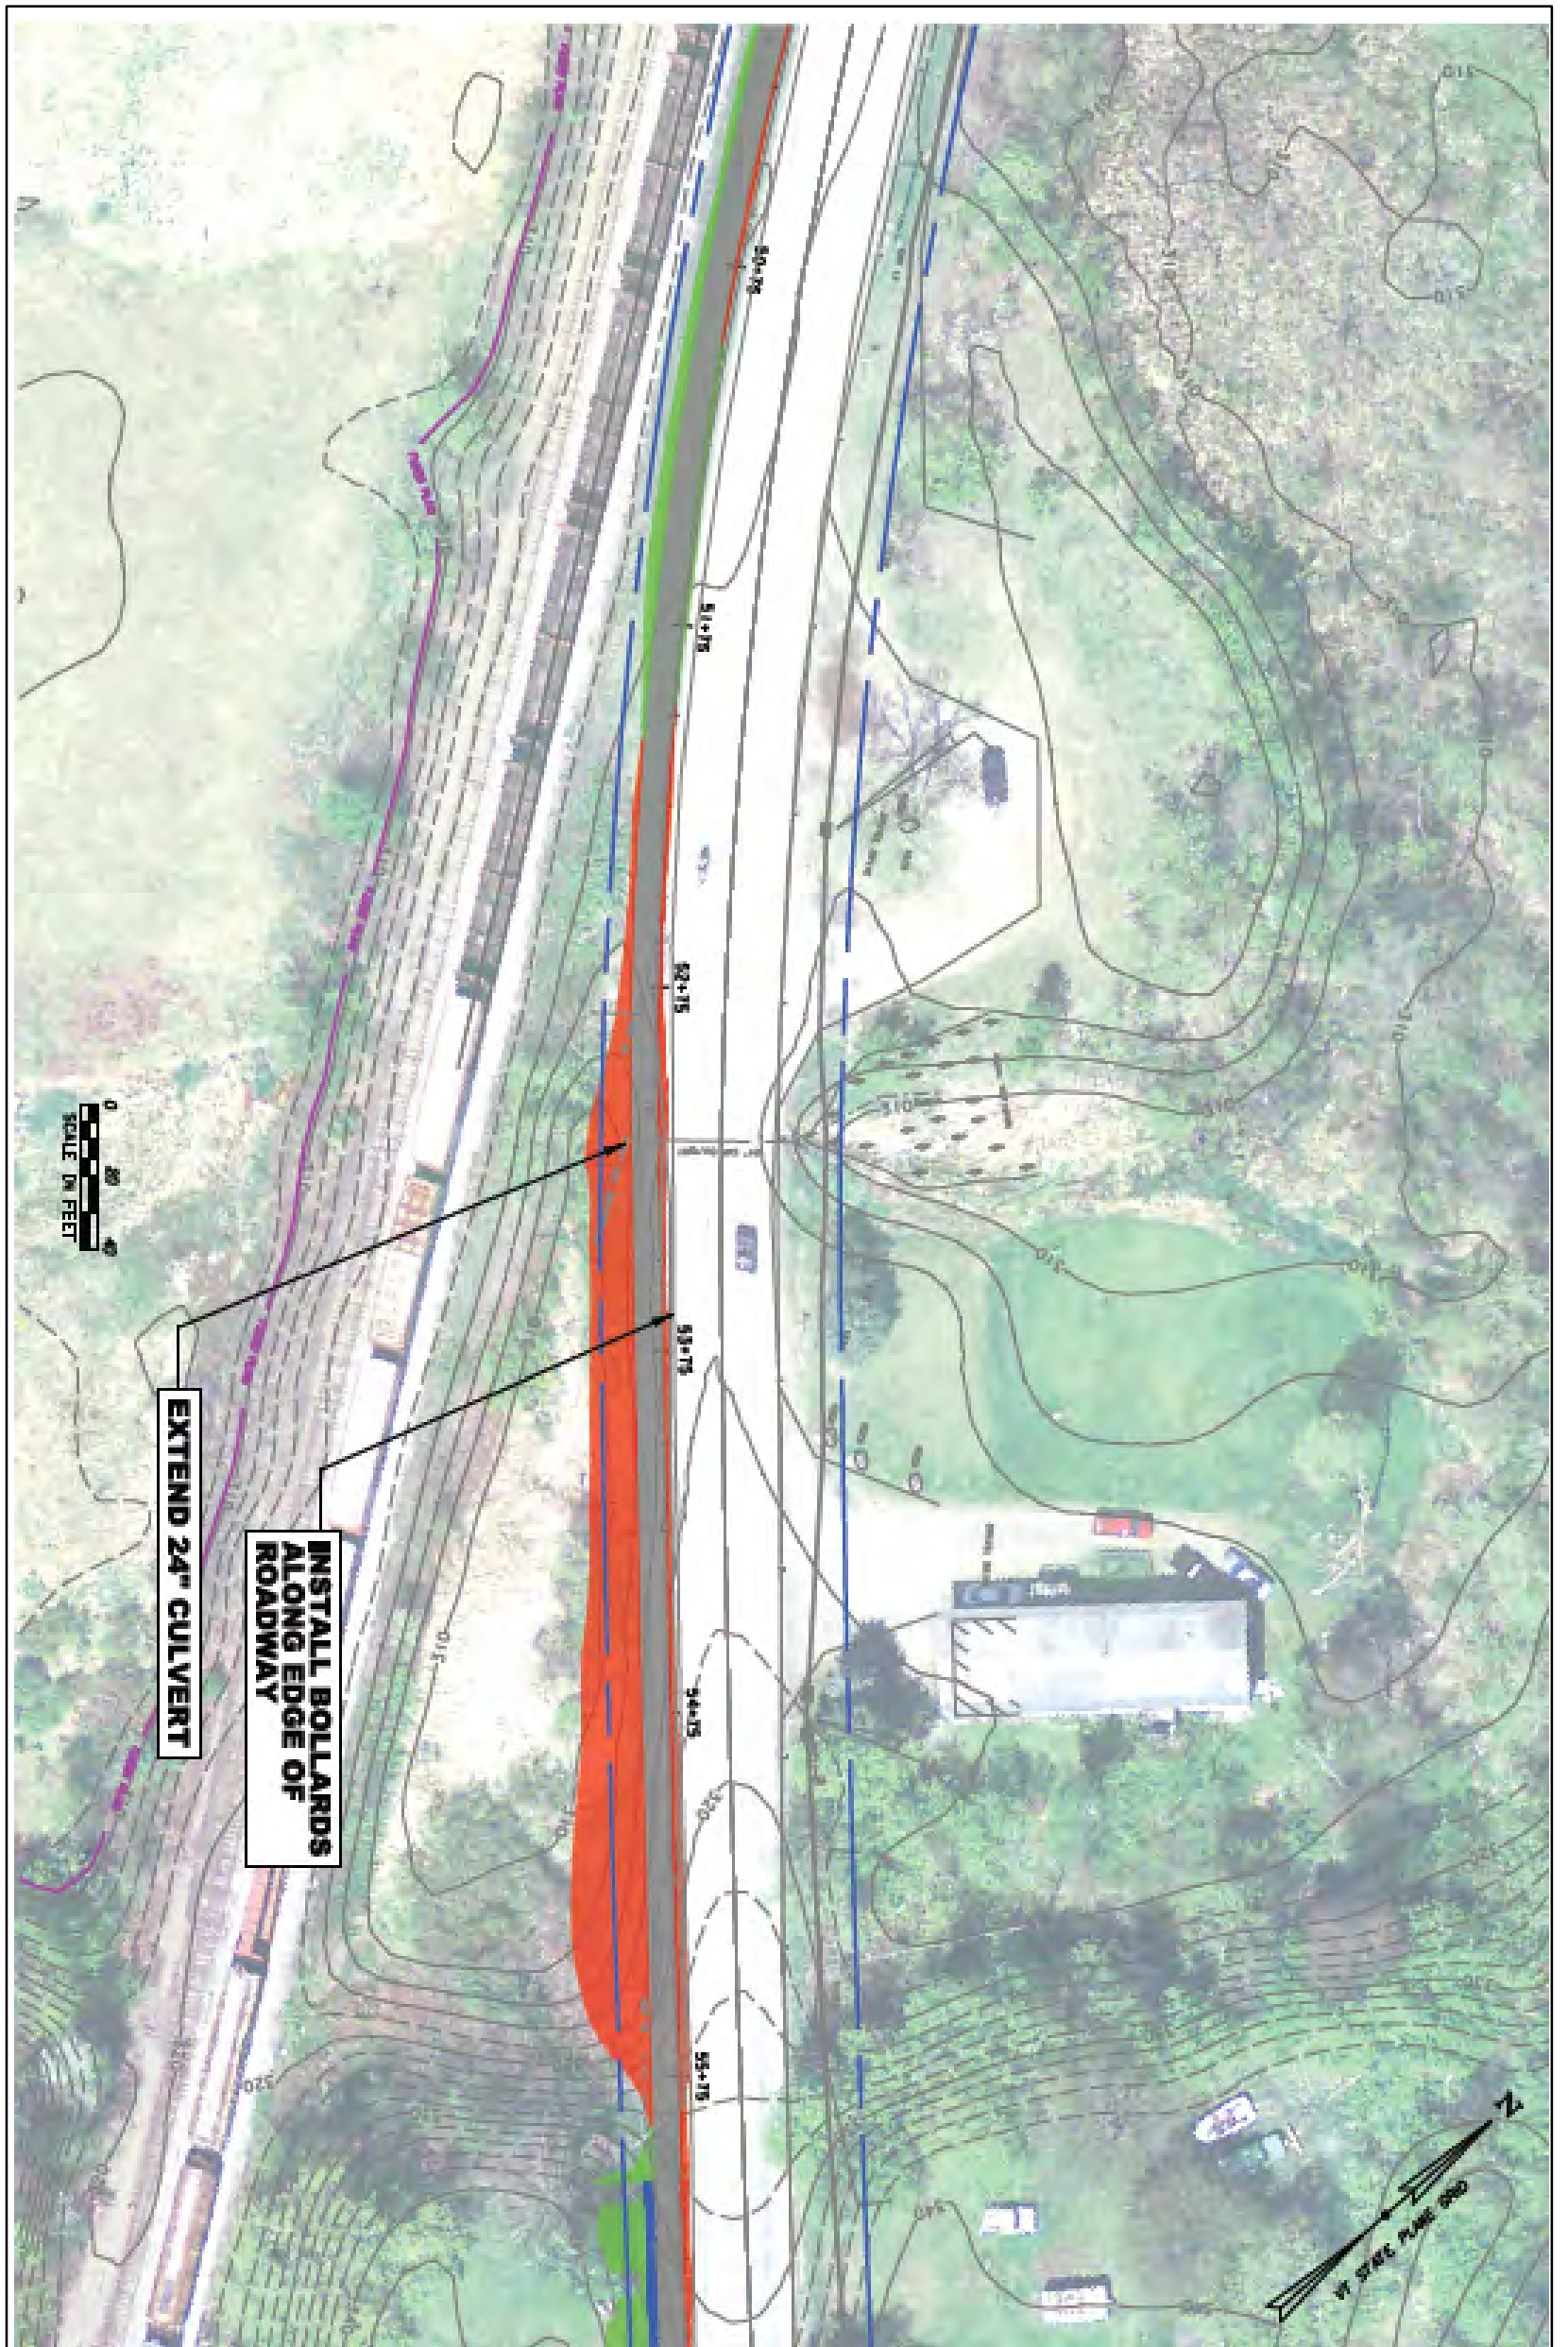

Route 2 Non-Motorized Transportation Scoping Study

Chittenden County

Regional

Planning Commission

Town of Richmond, VT

Cut areas are shown in green

Fill areas are shown in red

The floodplain is outlined in purple

Edges of nearby wetlands are outlined in aqua




Stantec

BROADREACH
Planning & Design



Heritage Landscapes
Preservation Landscape Architects & Planners

Appendix D

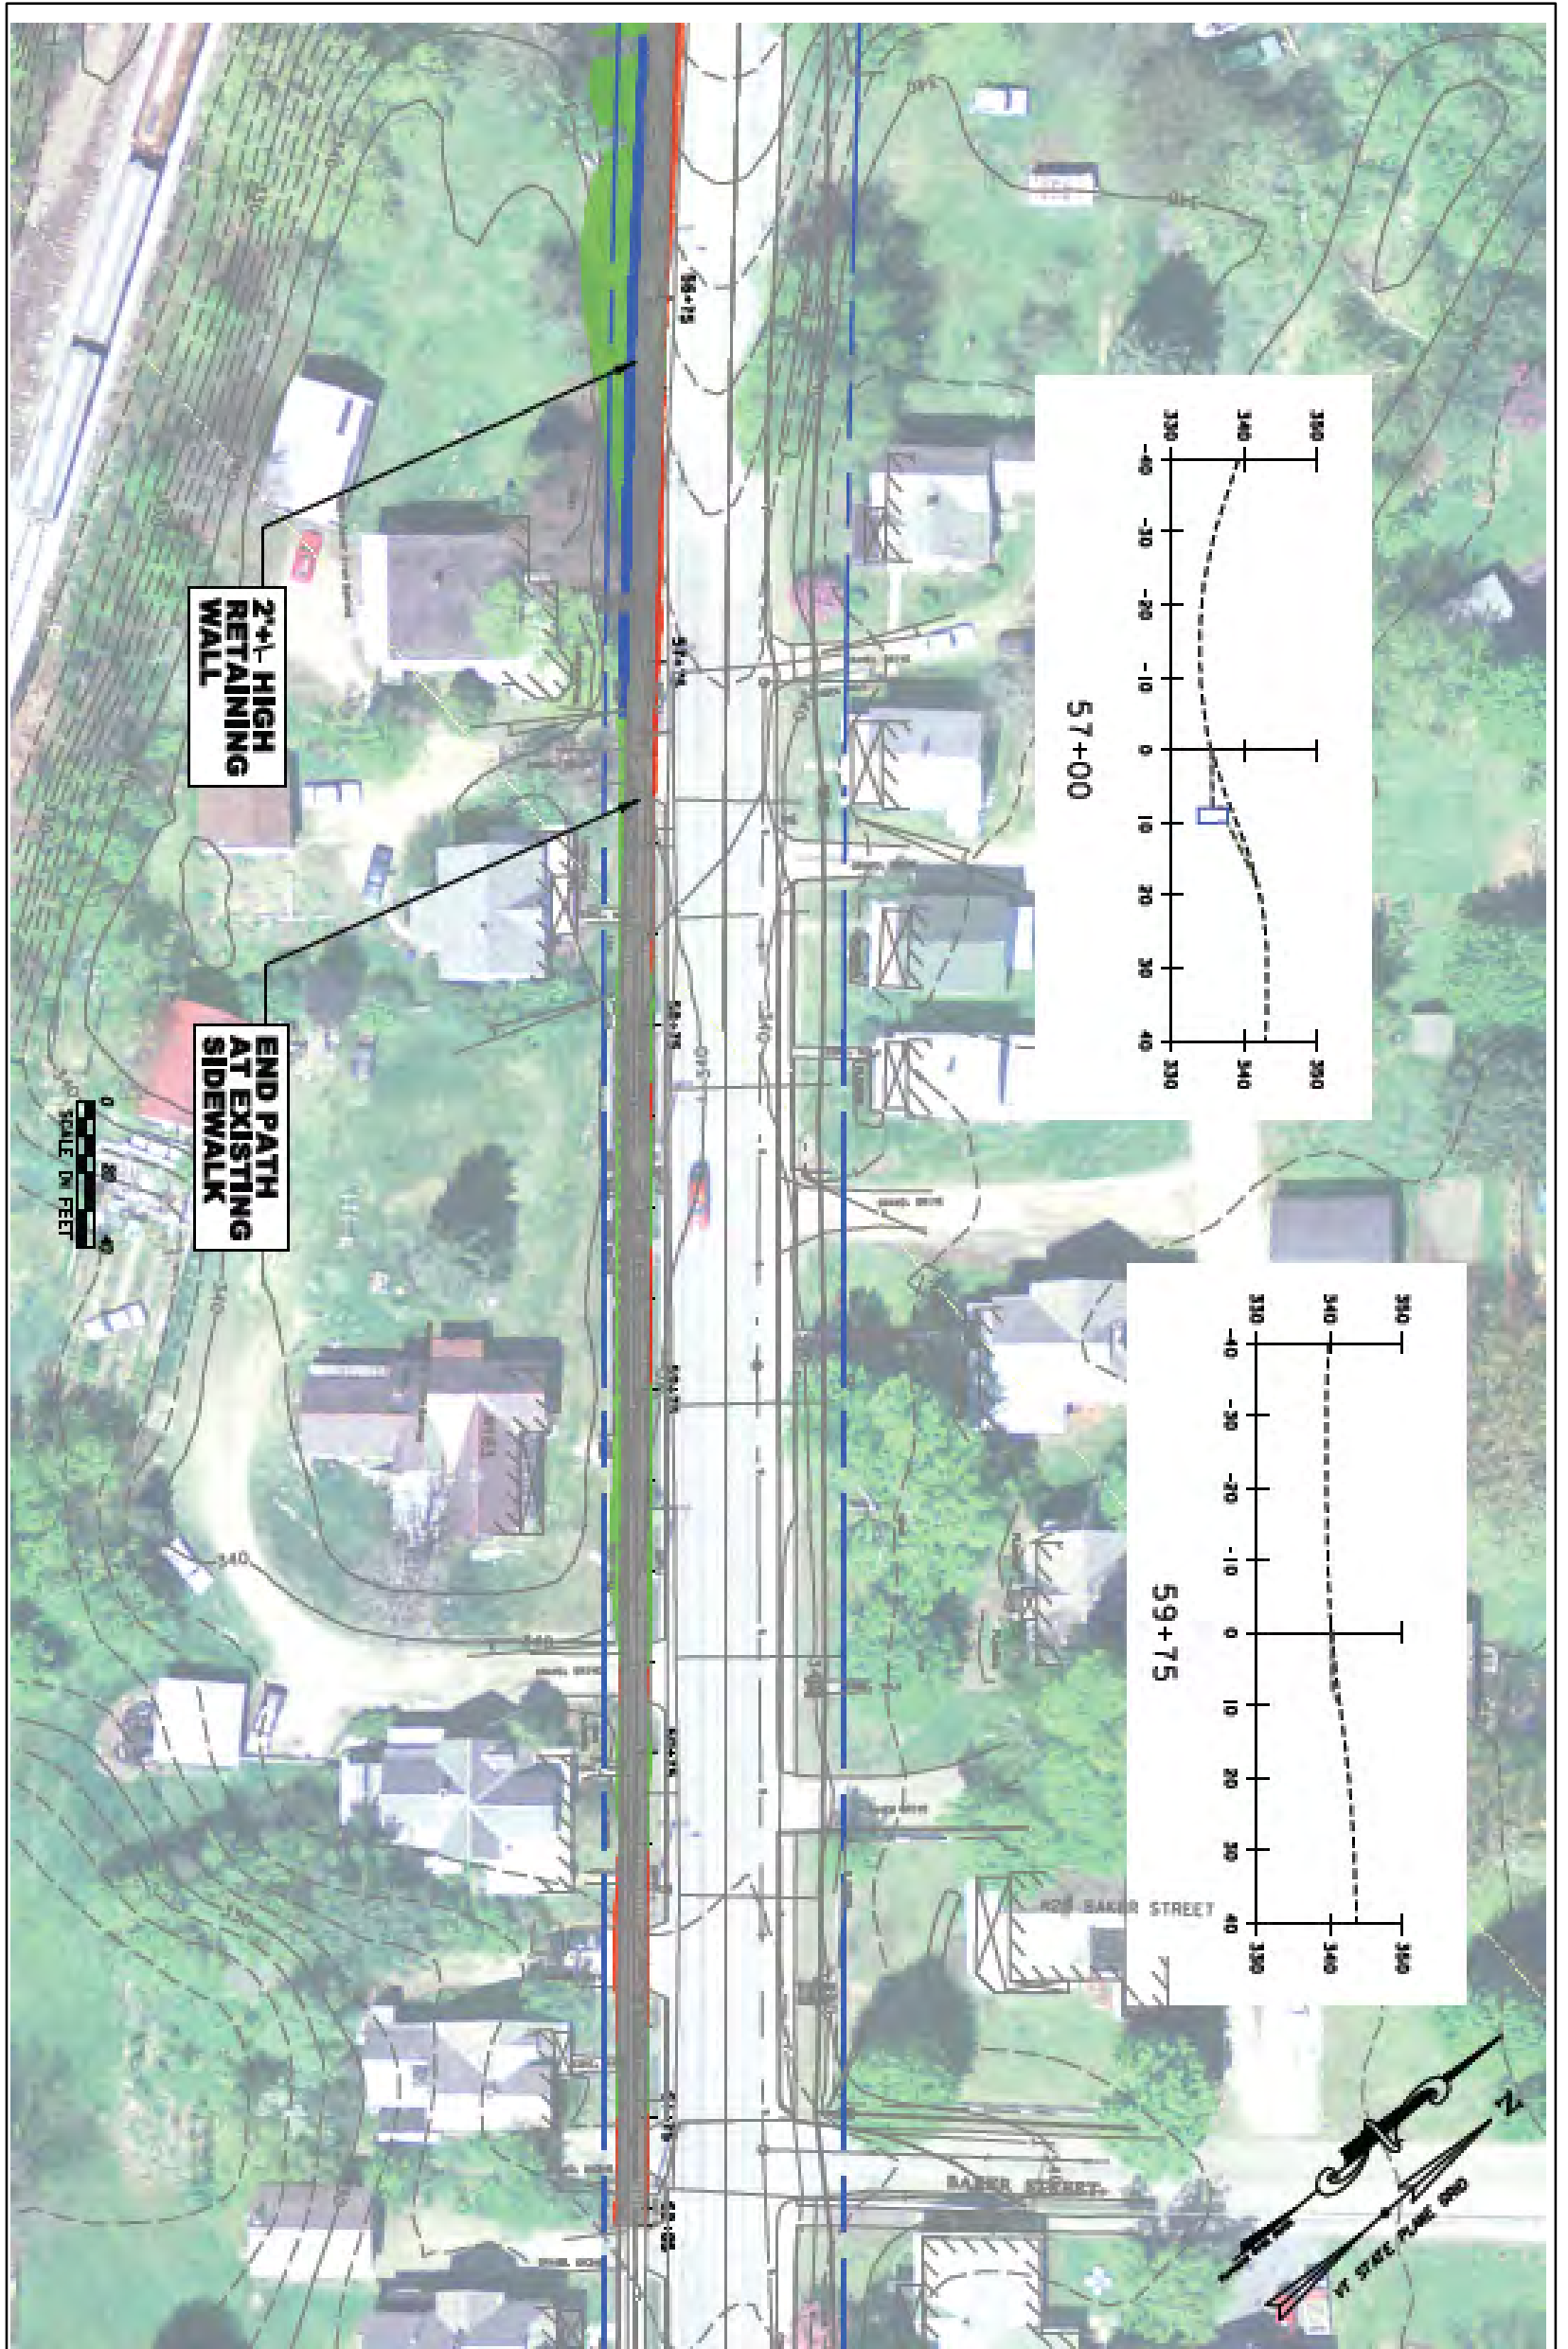

Route 2 Non-Motorized Transportation Scoping Study

Cut areas are shown in green
 Fill areas are shown in red
 The floodplain is outlined in purple
 Edges of nearby wetlands are outlined in aqua

Chittenden County
 Regional
 Planning Commission
 Town of Richmond, VT



Stantec

BROADREACH
 Planning & Design



Heritage Landscapes
 Preservation Landscape Architects & Planners

Appendix D